




Situation 1:1000


0 5 10 20m




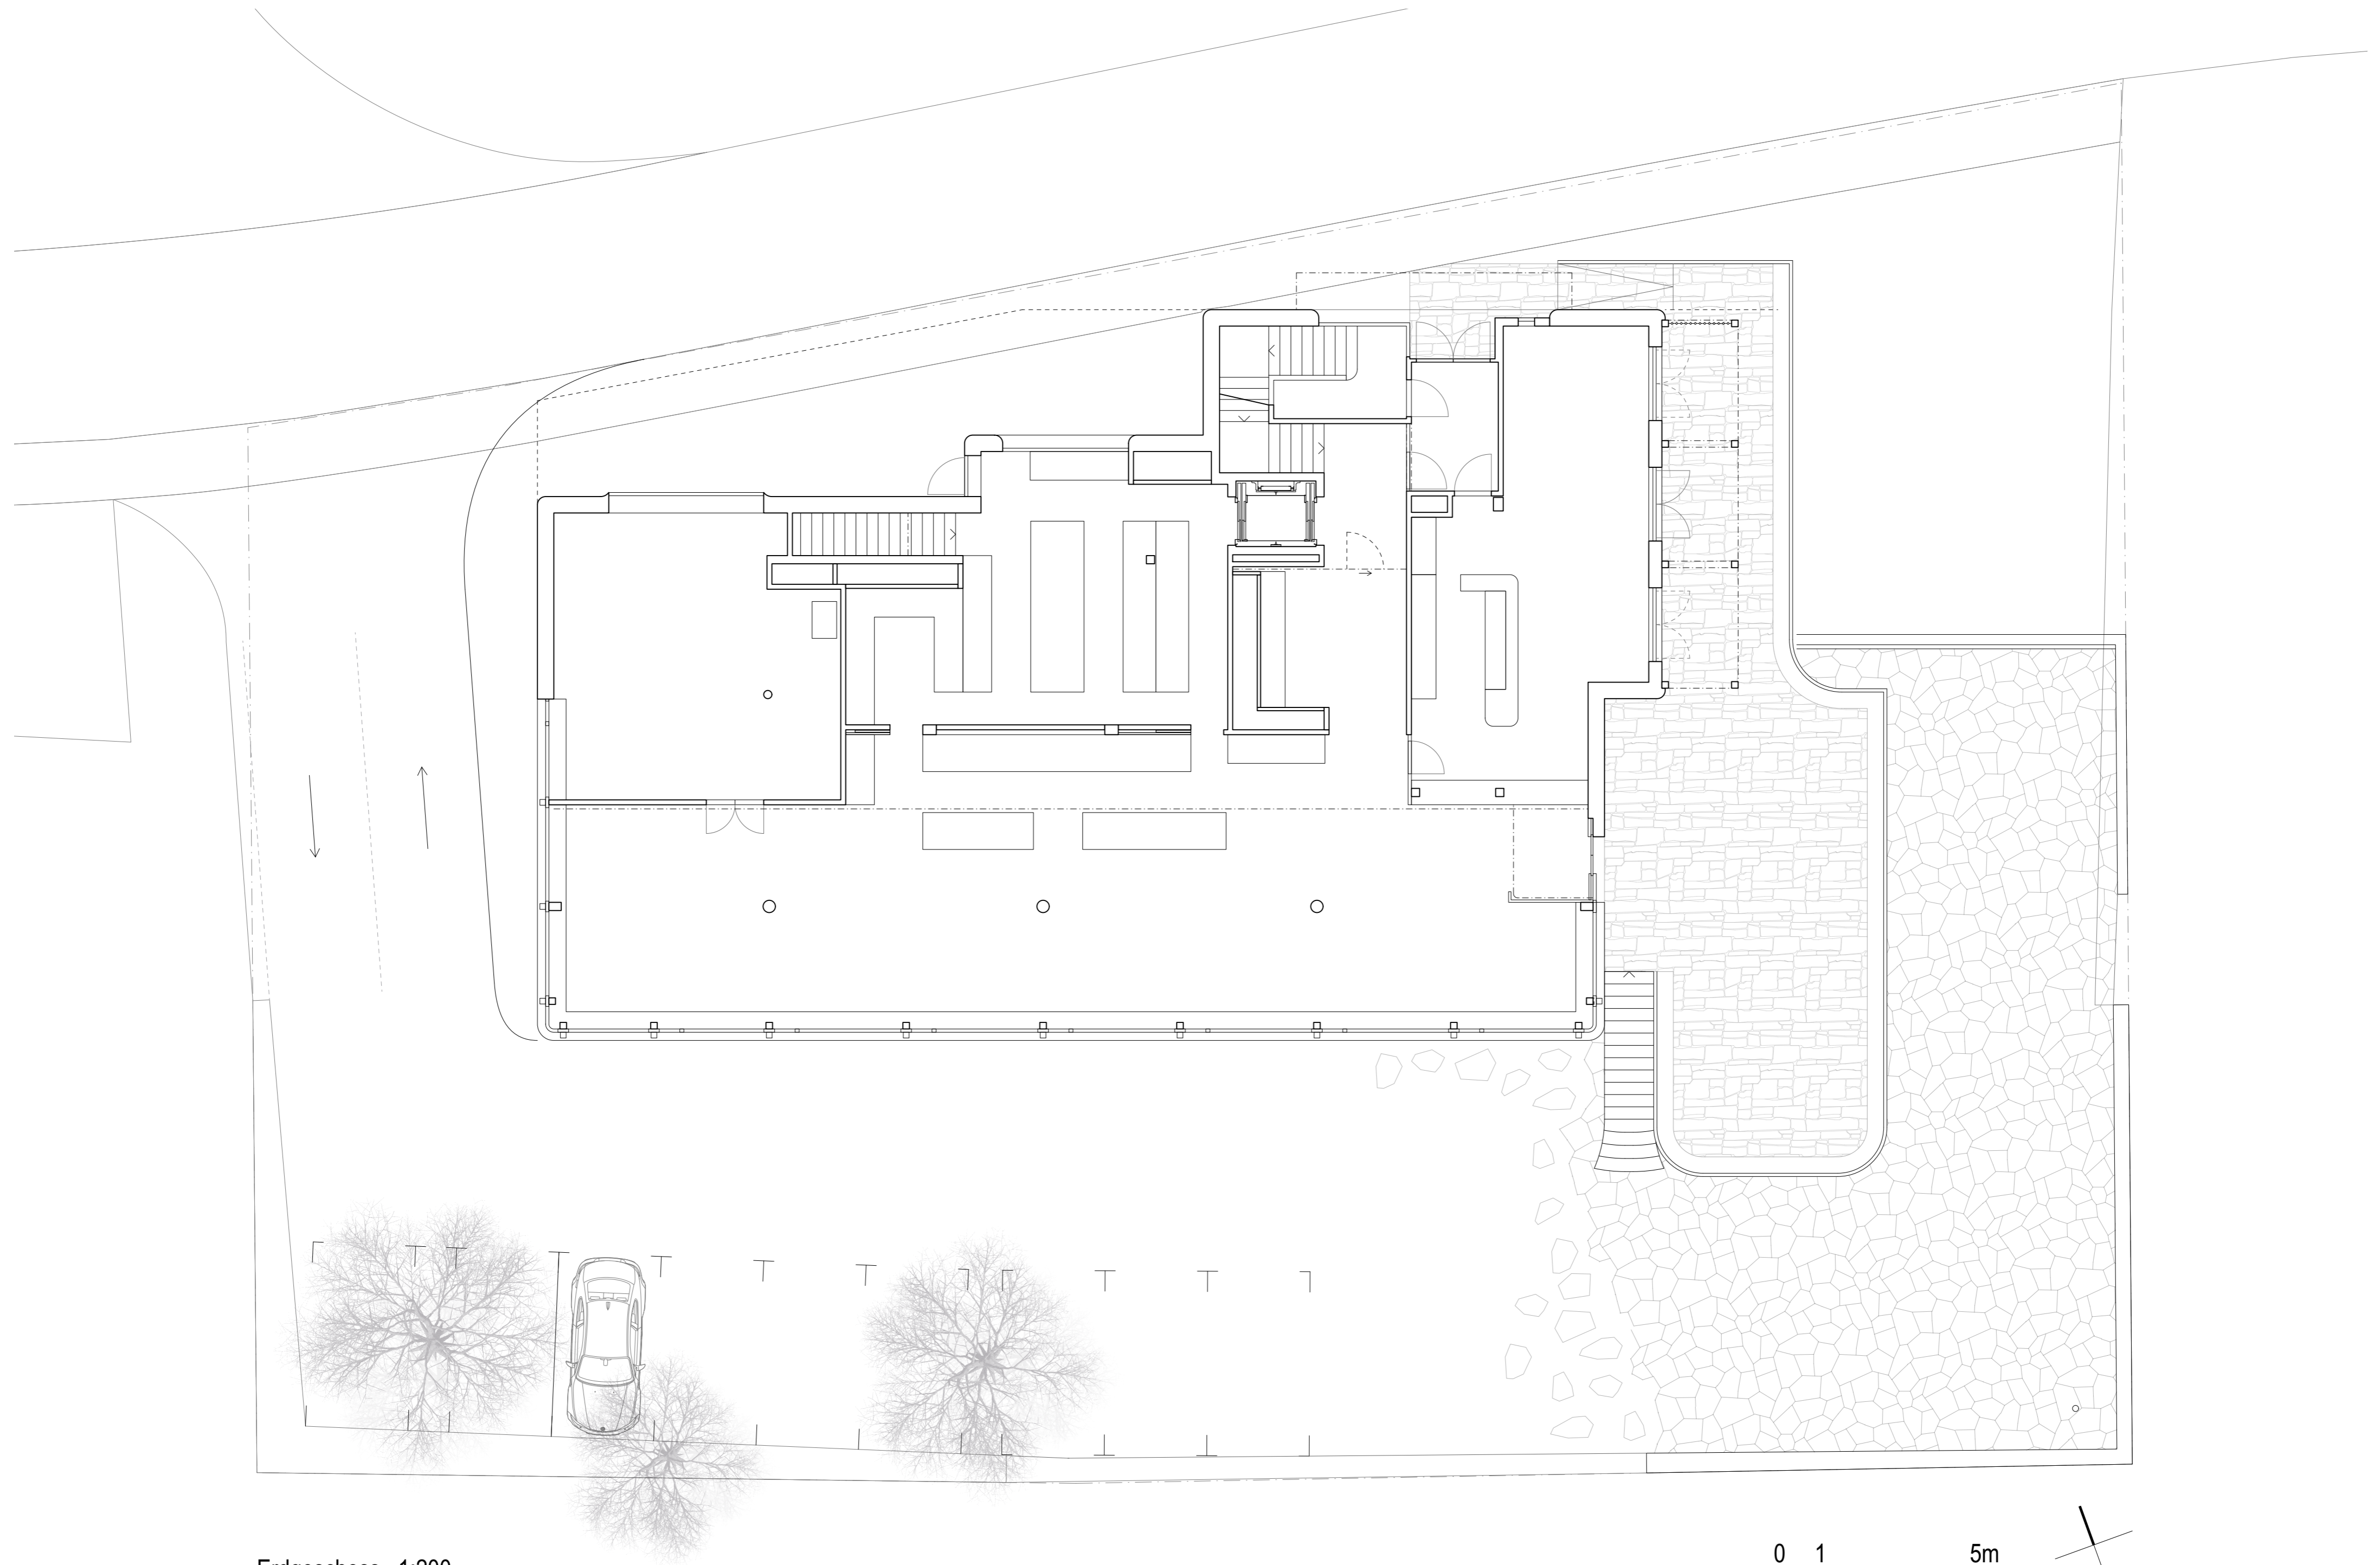

Erdgeschoss 1:200


0 1 5m

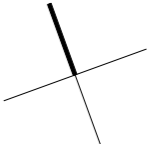


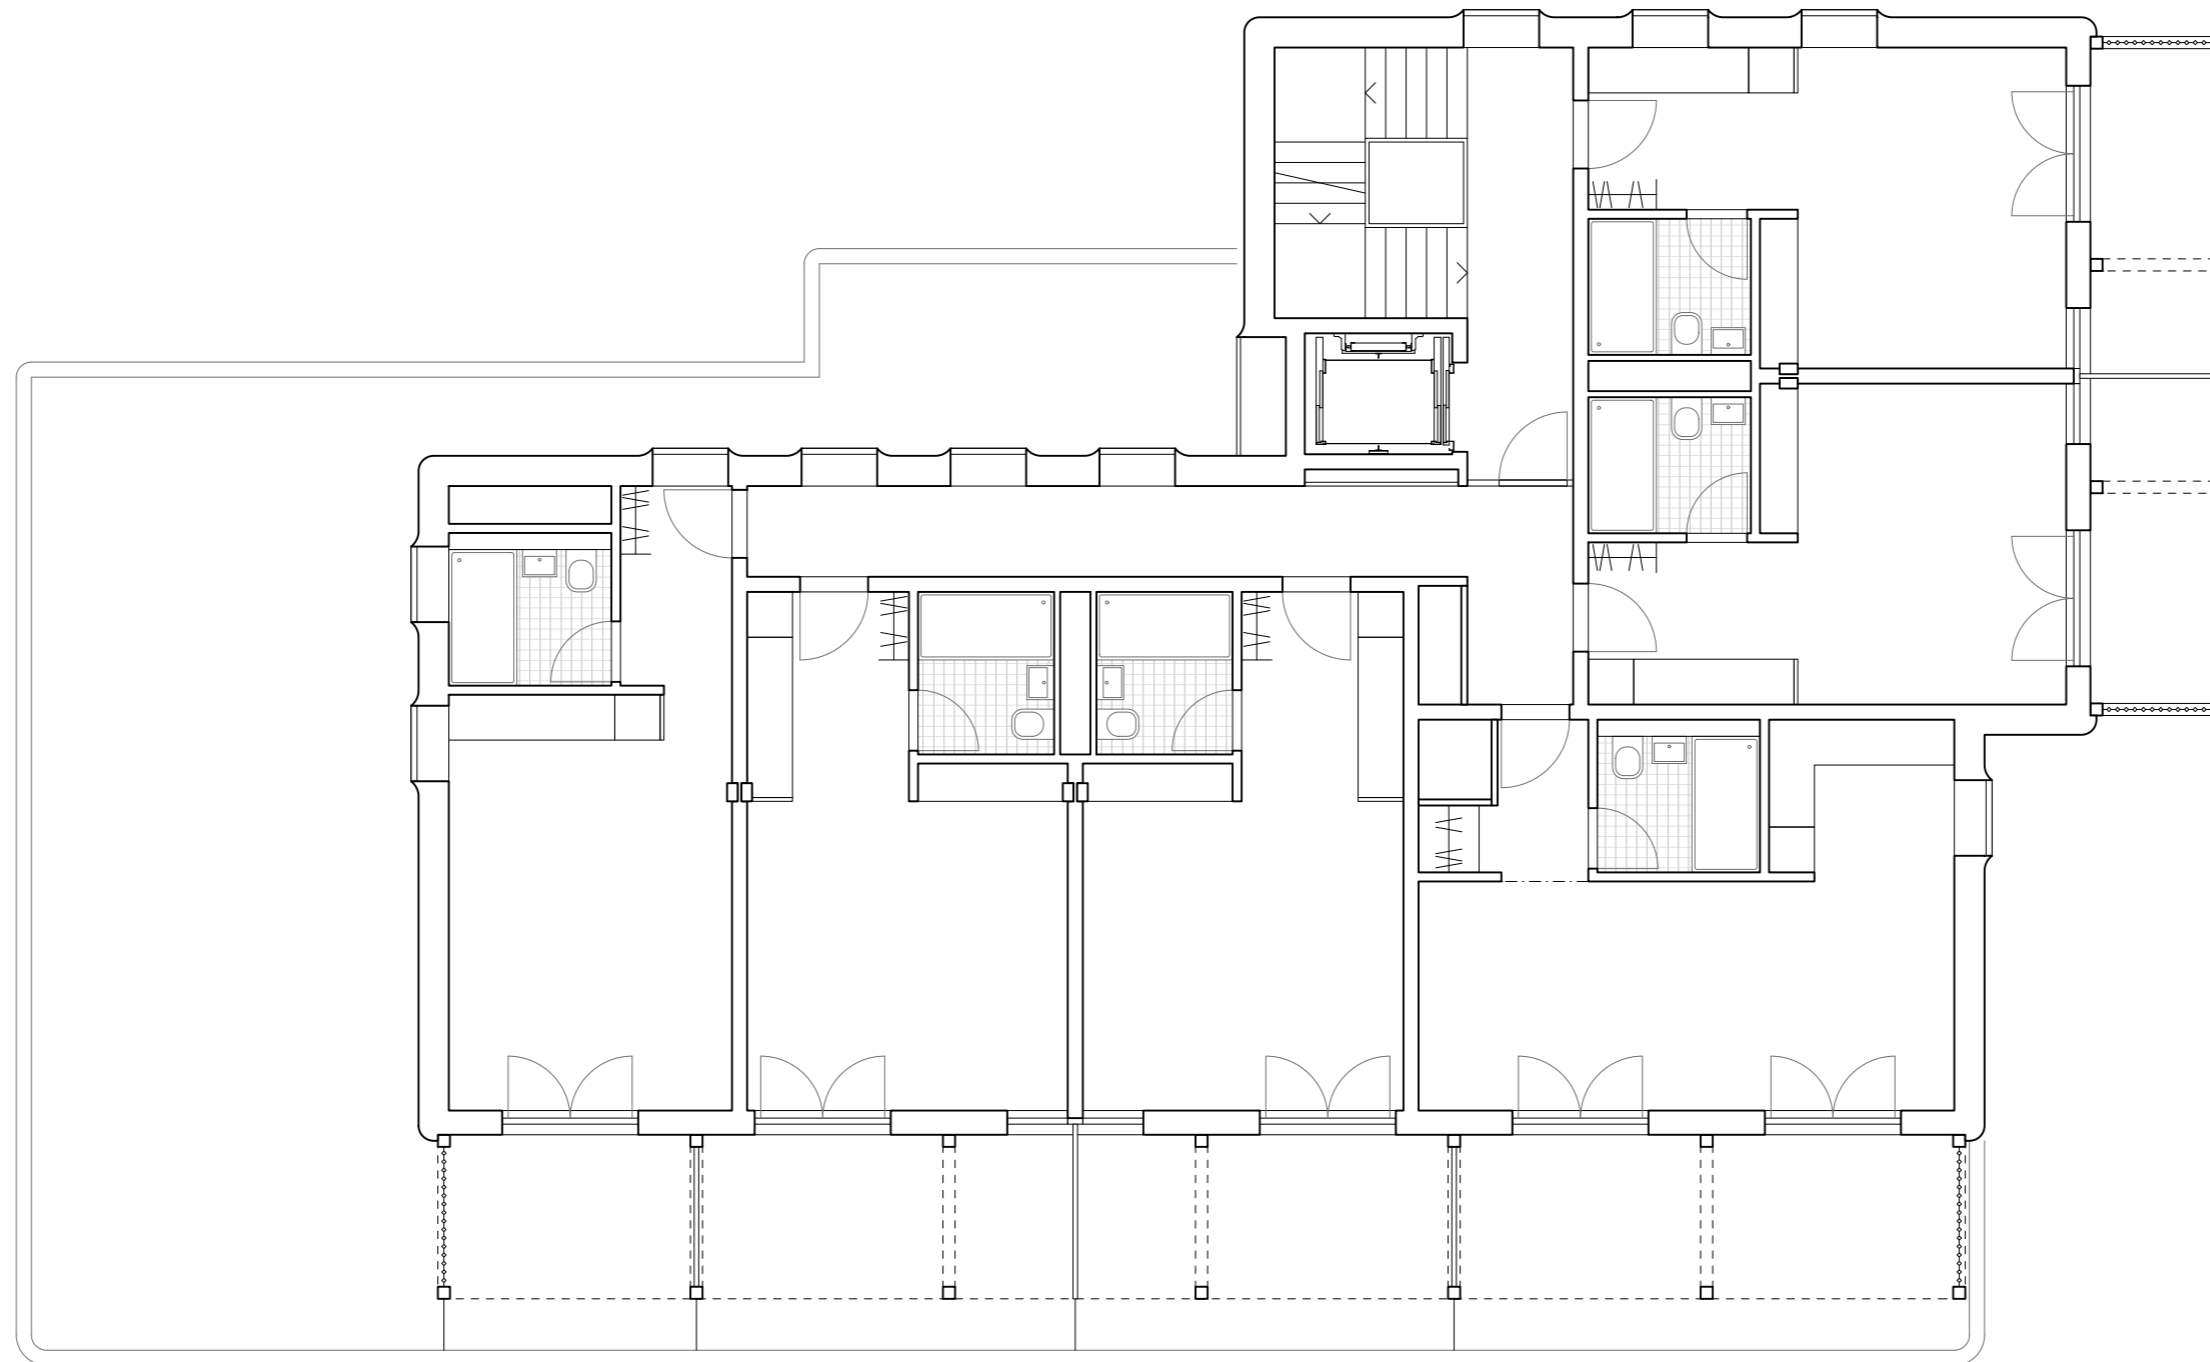

1. Obergeschoss 1:200


0 1 5m

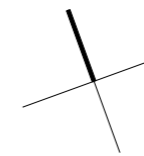

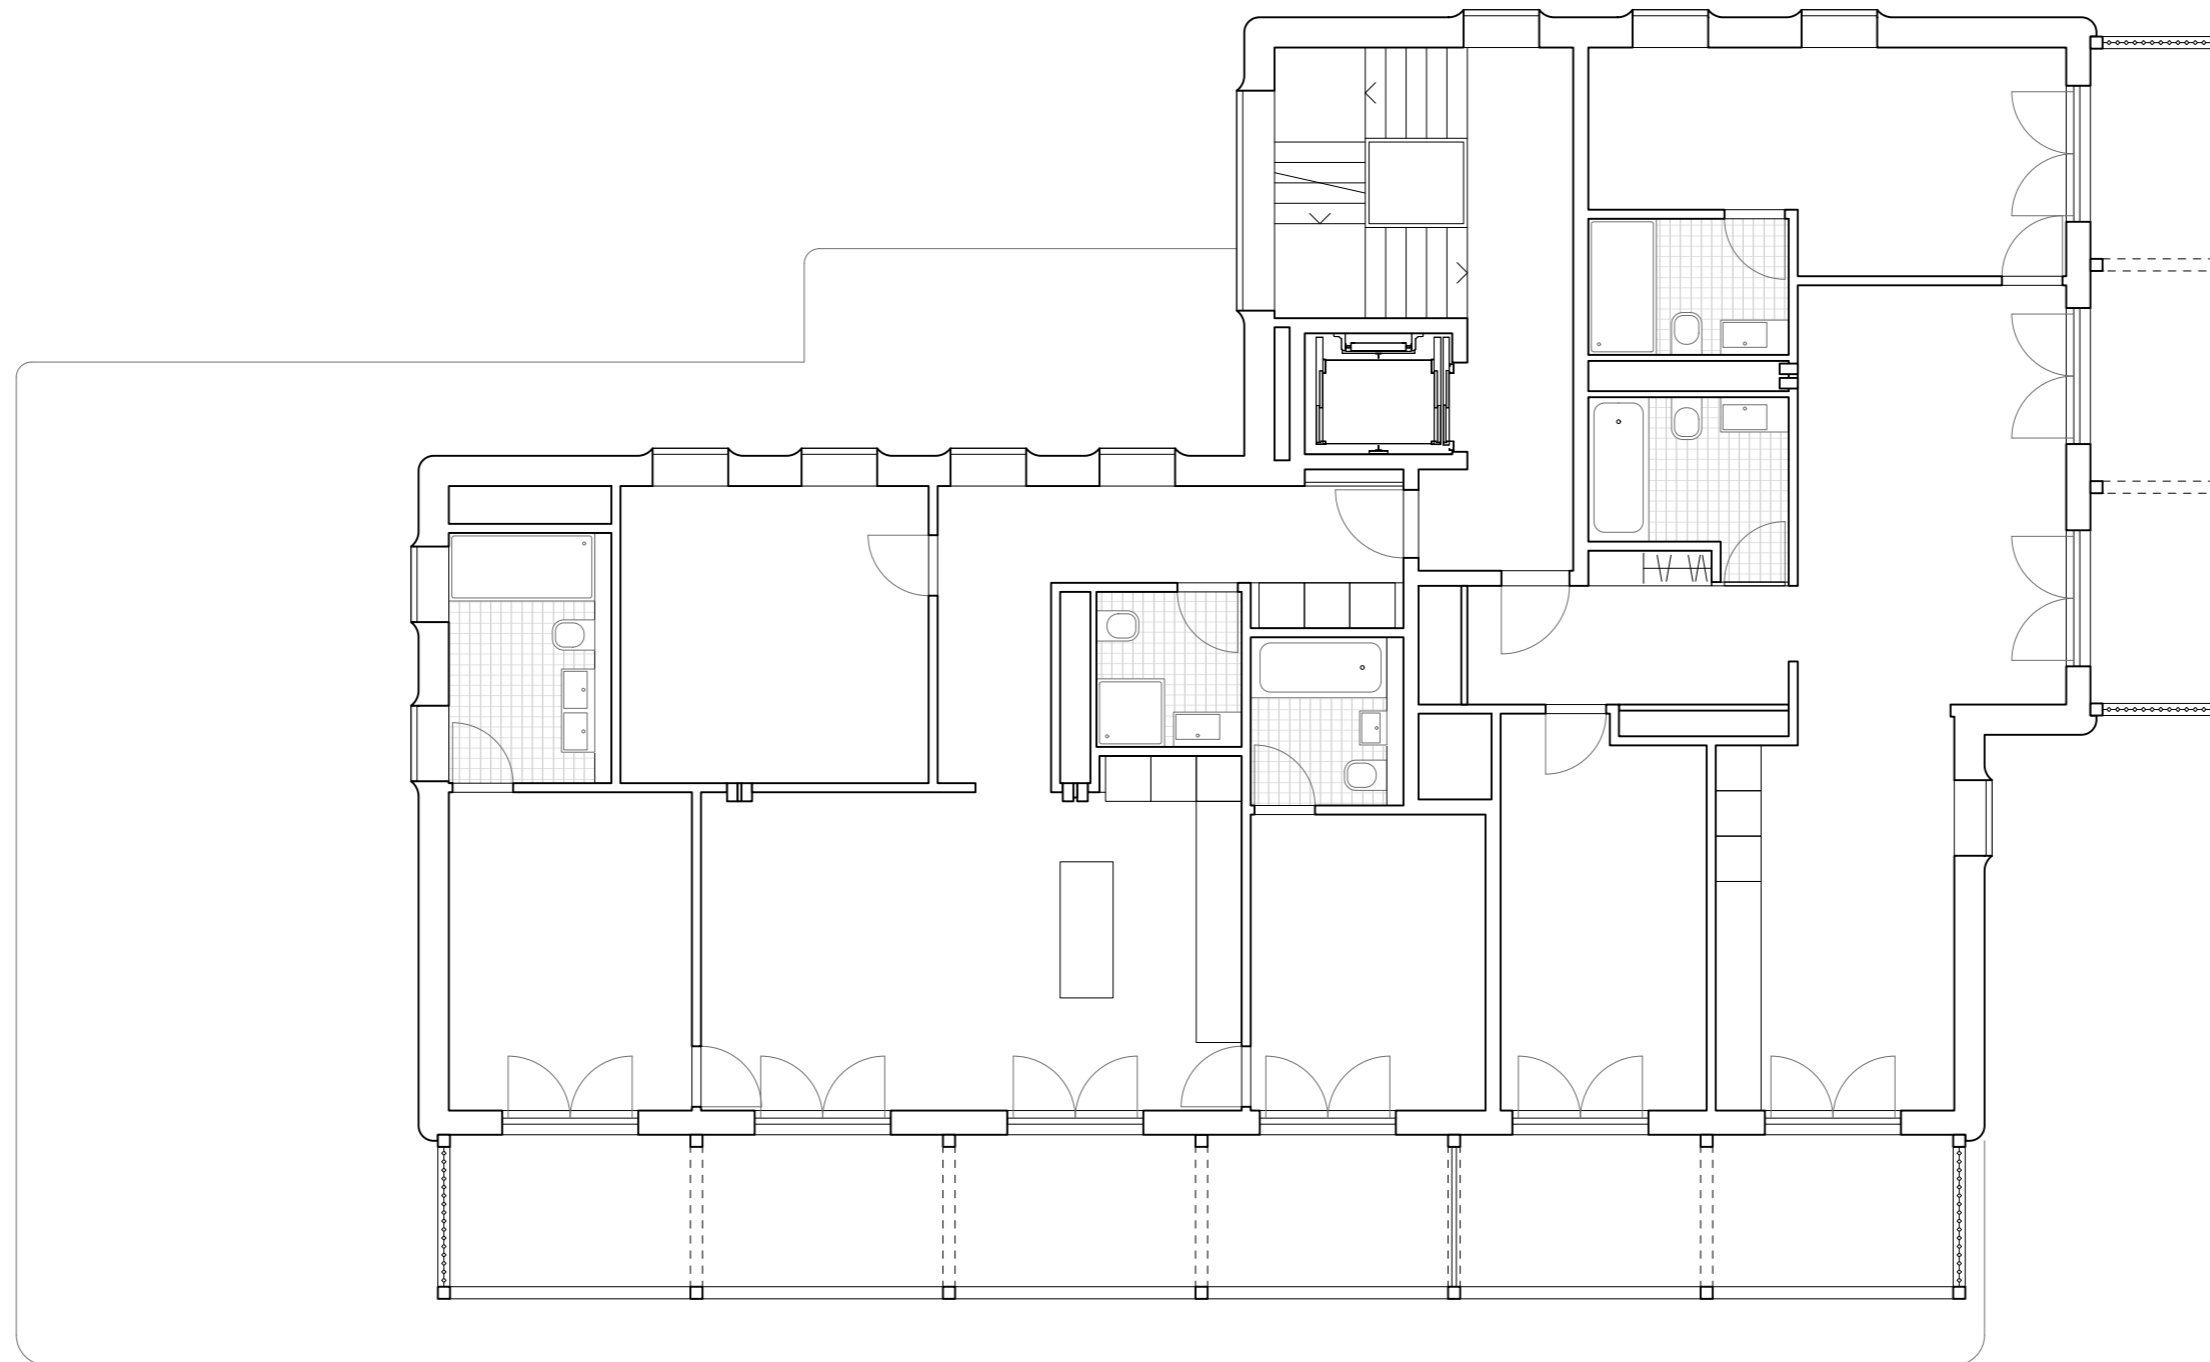

2. - 3. Obergeschoss 1:200

0 1 5m

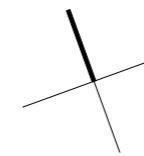




Südwestfassade 1:200

0 1 5m



Südostfassade 1:200

0 1 5m

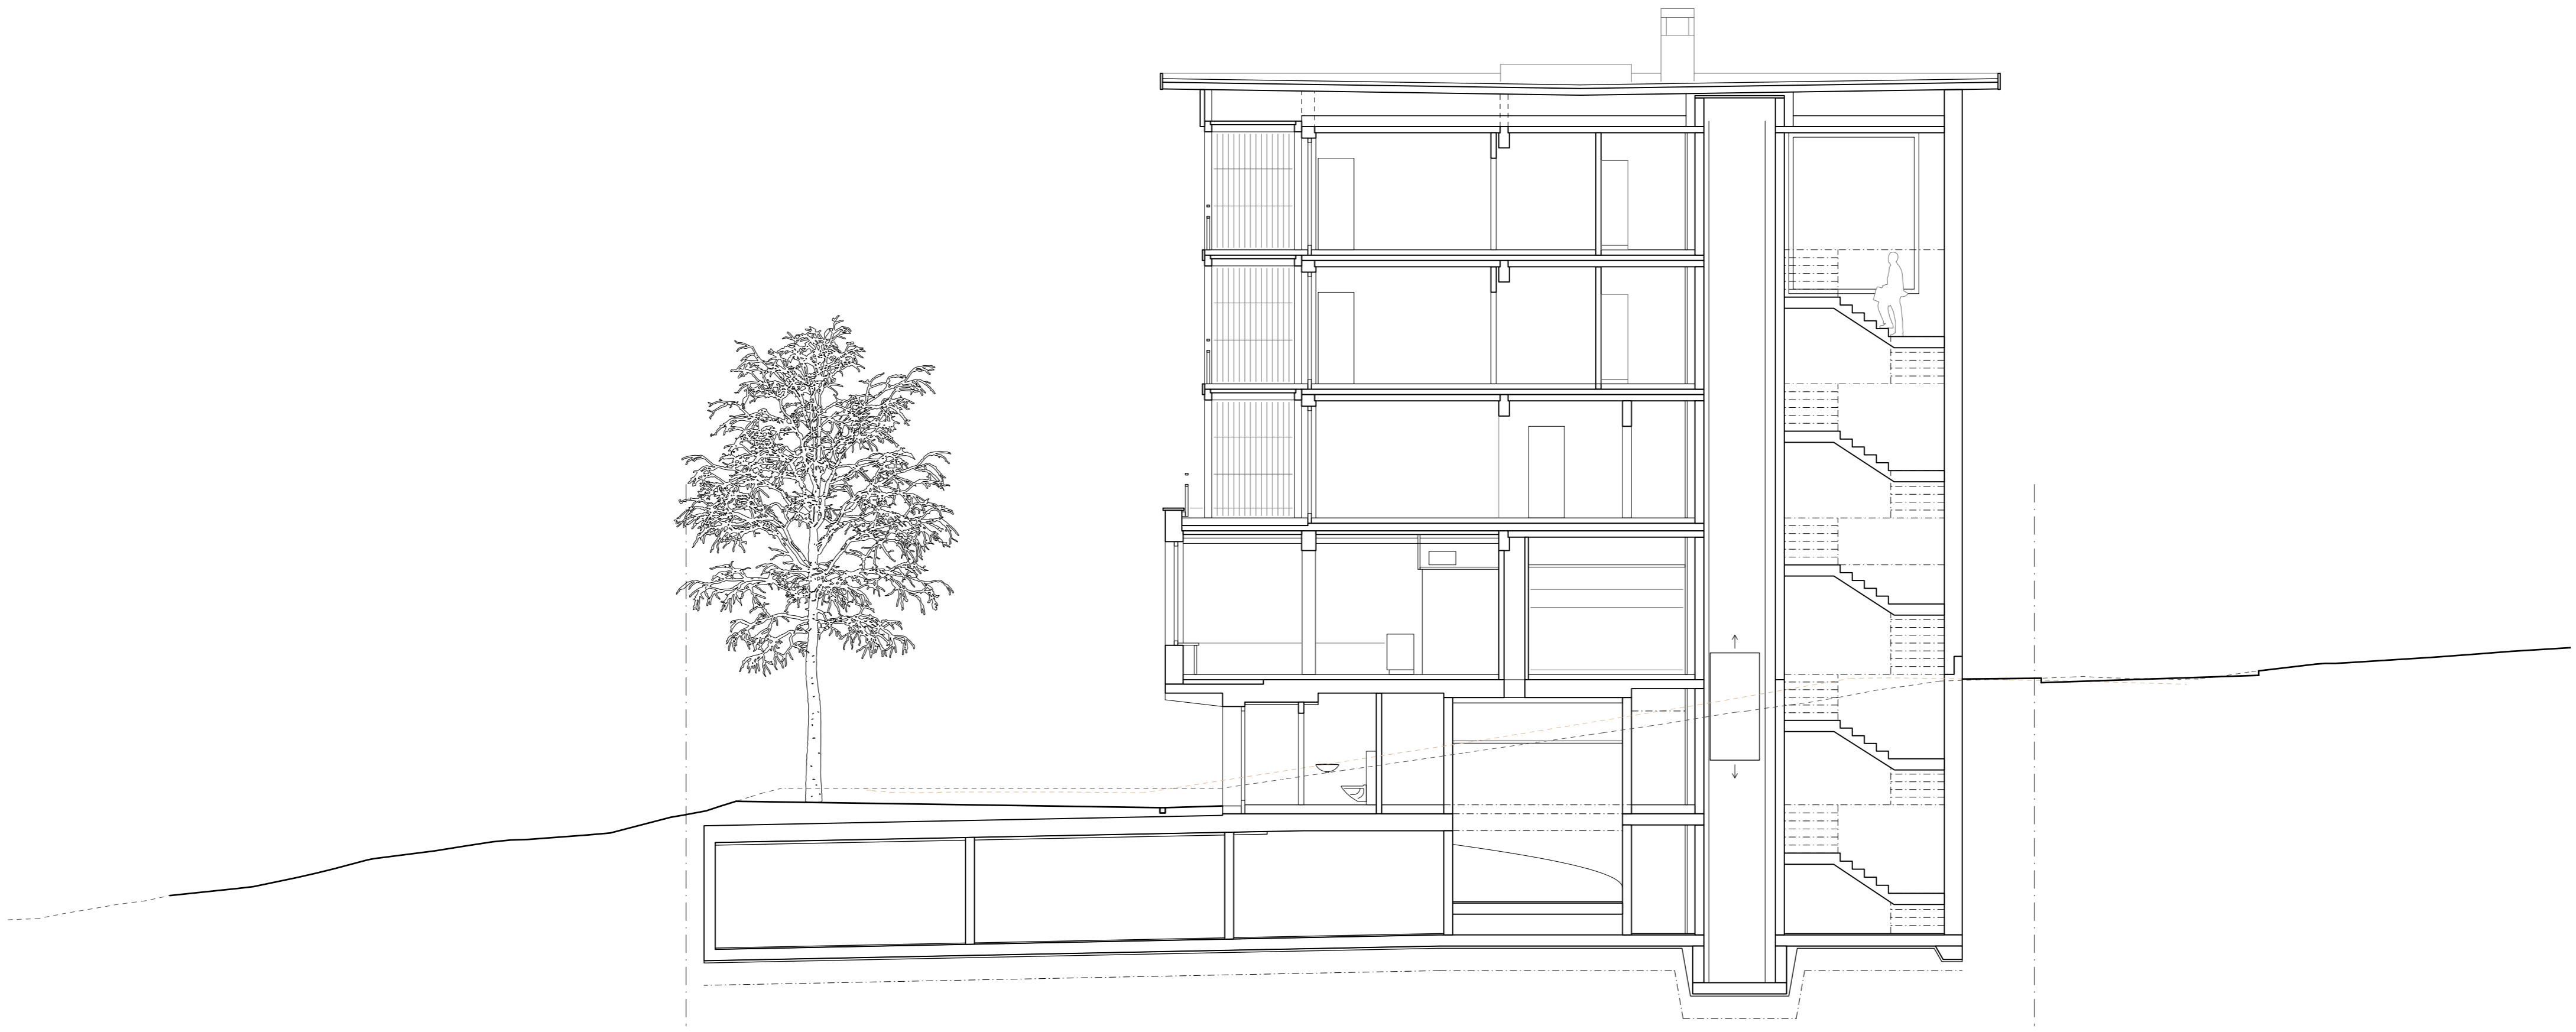

Querschnitt 1:200

0 1 5m