

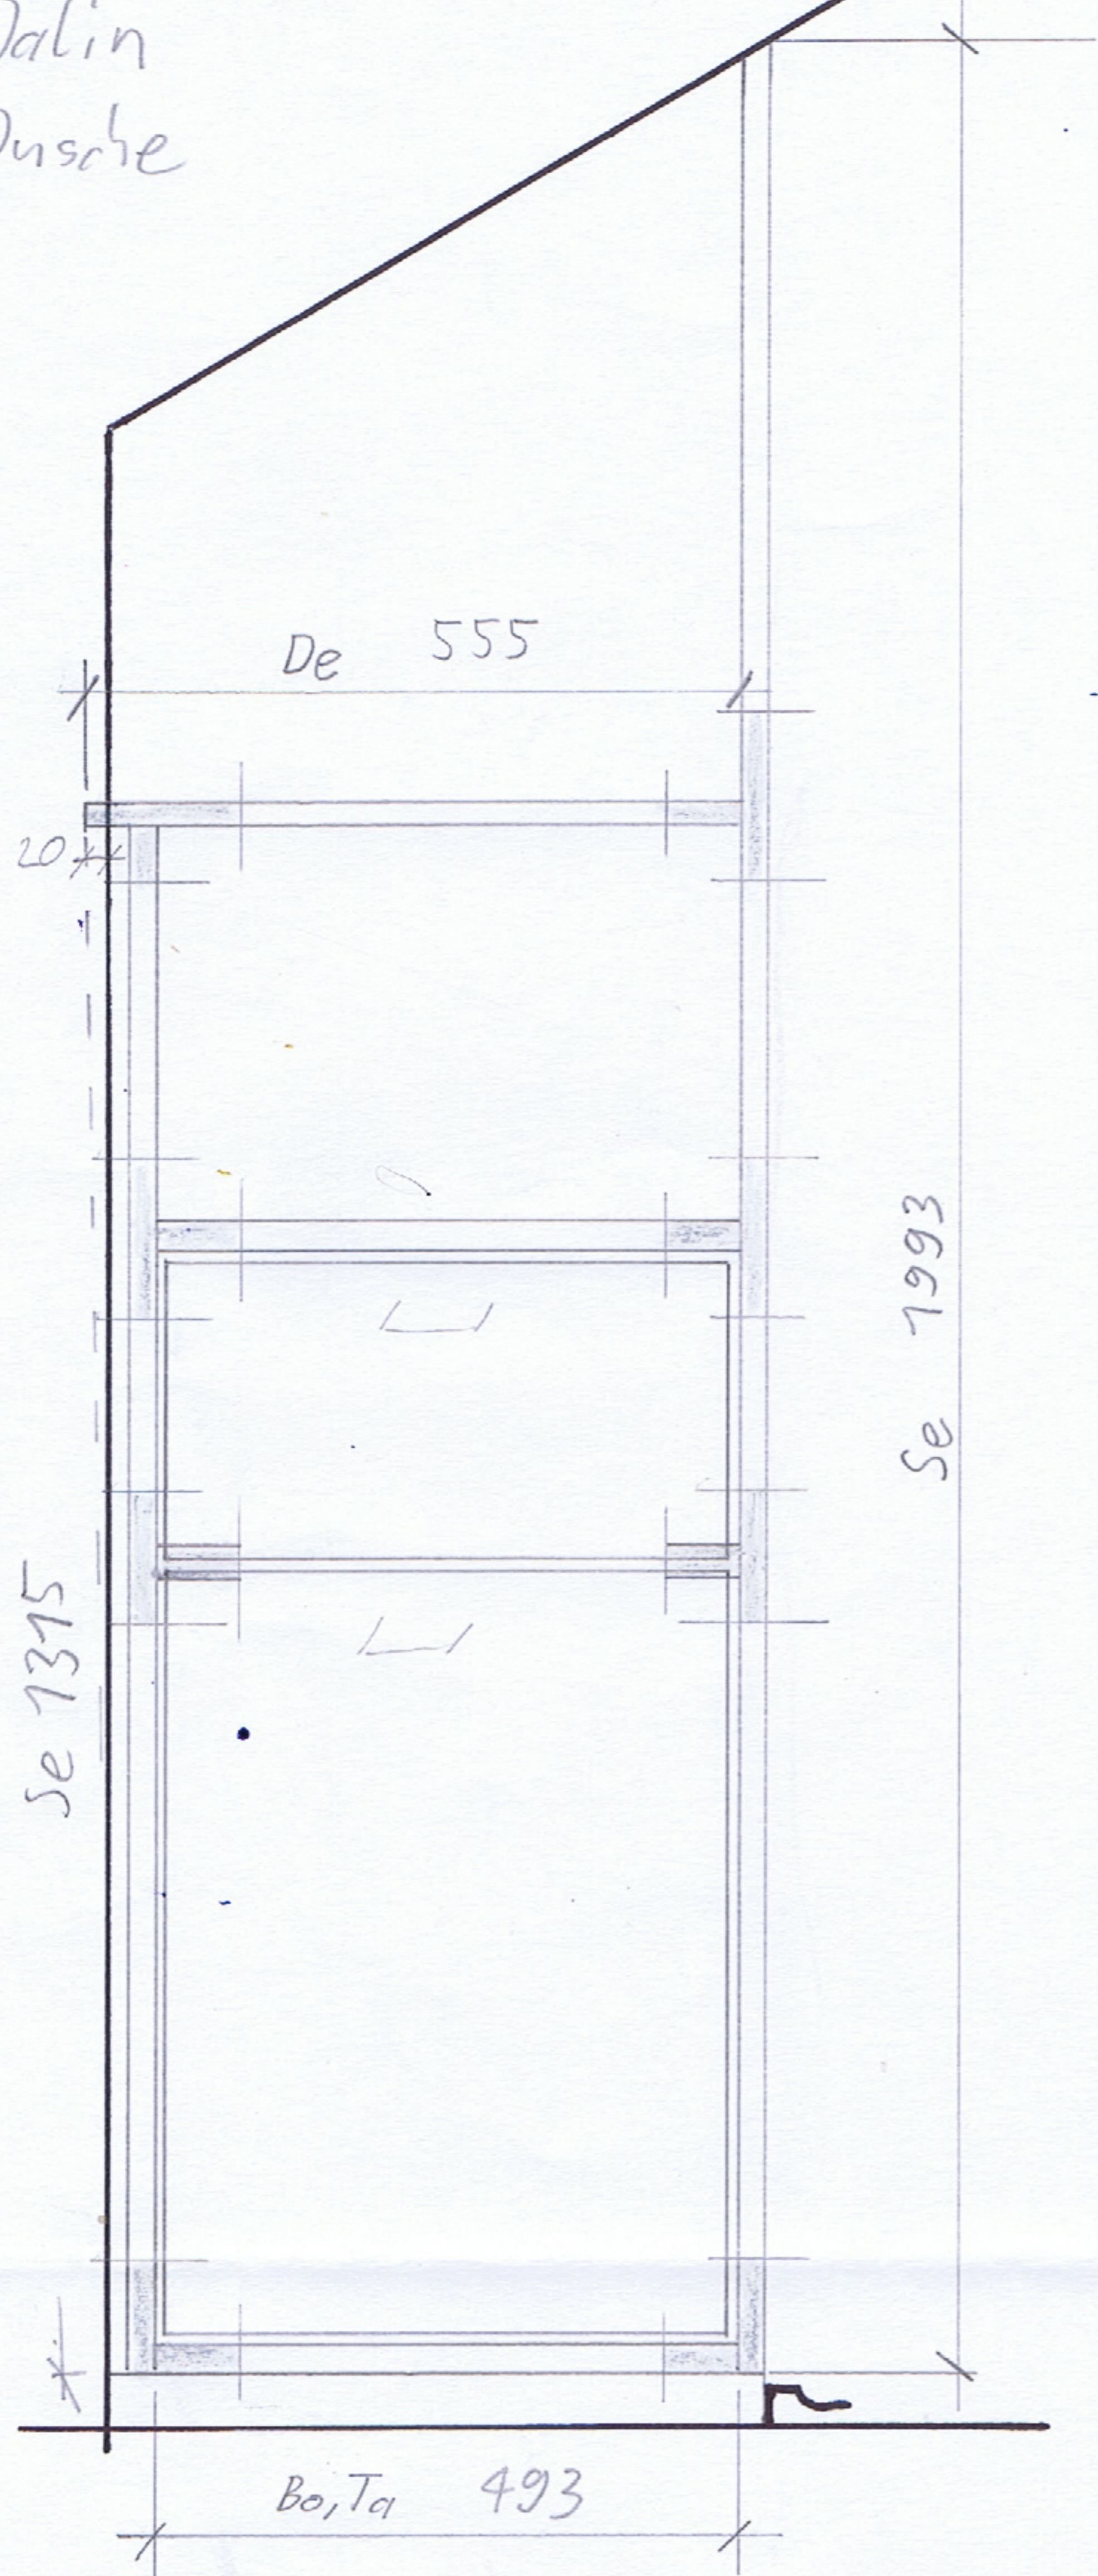



Lerch
Dalin
Dusche

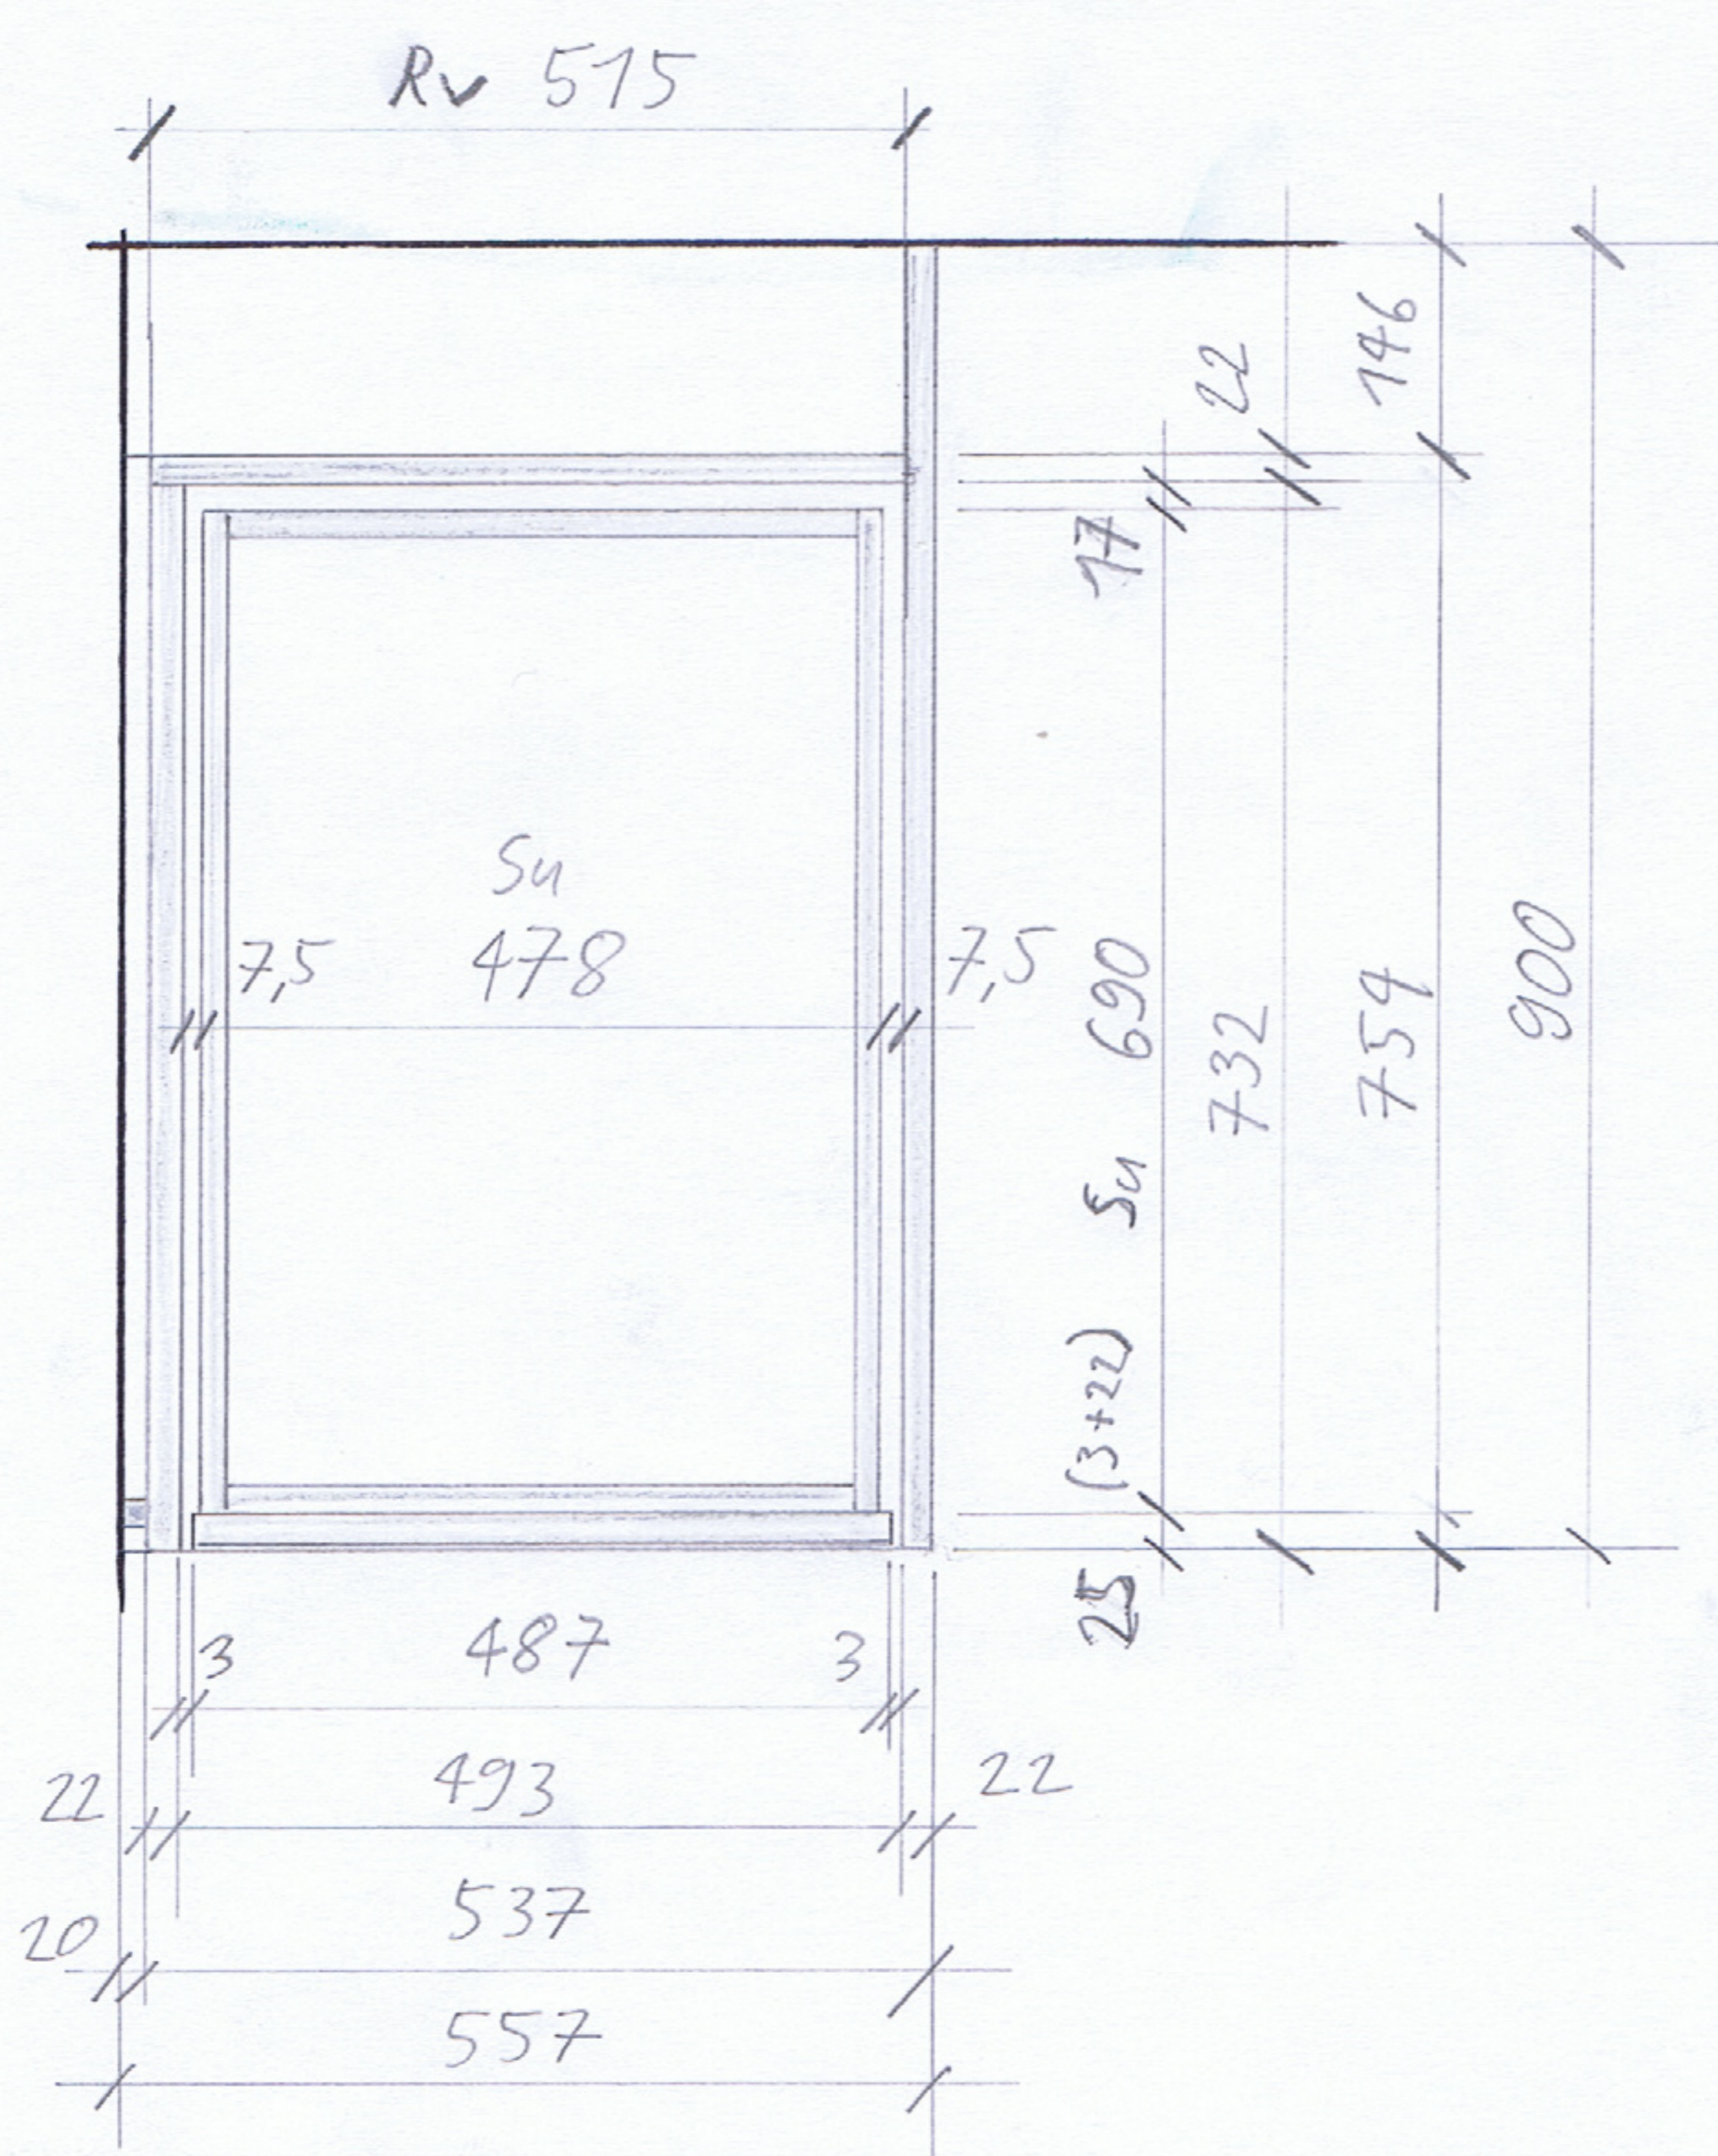

RV 1325



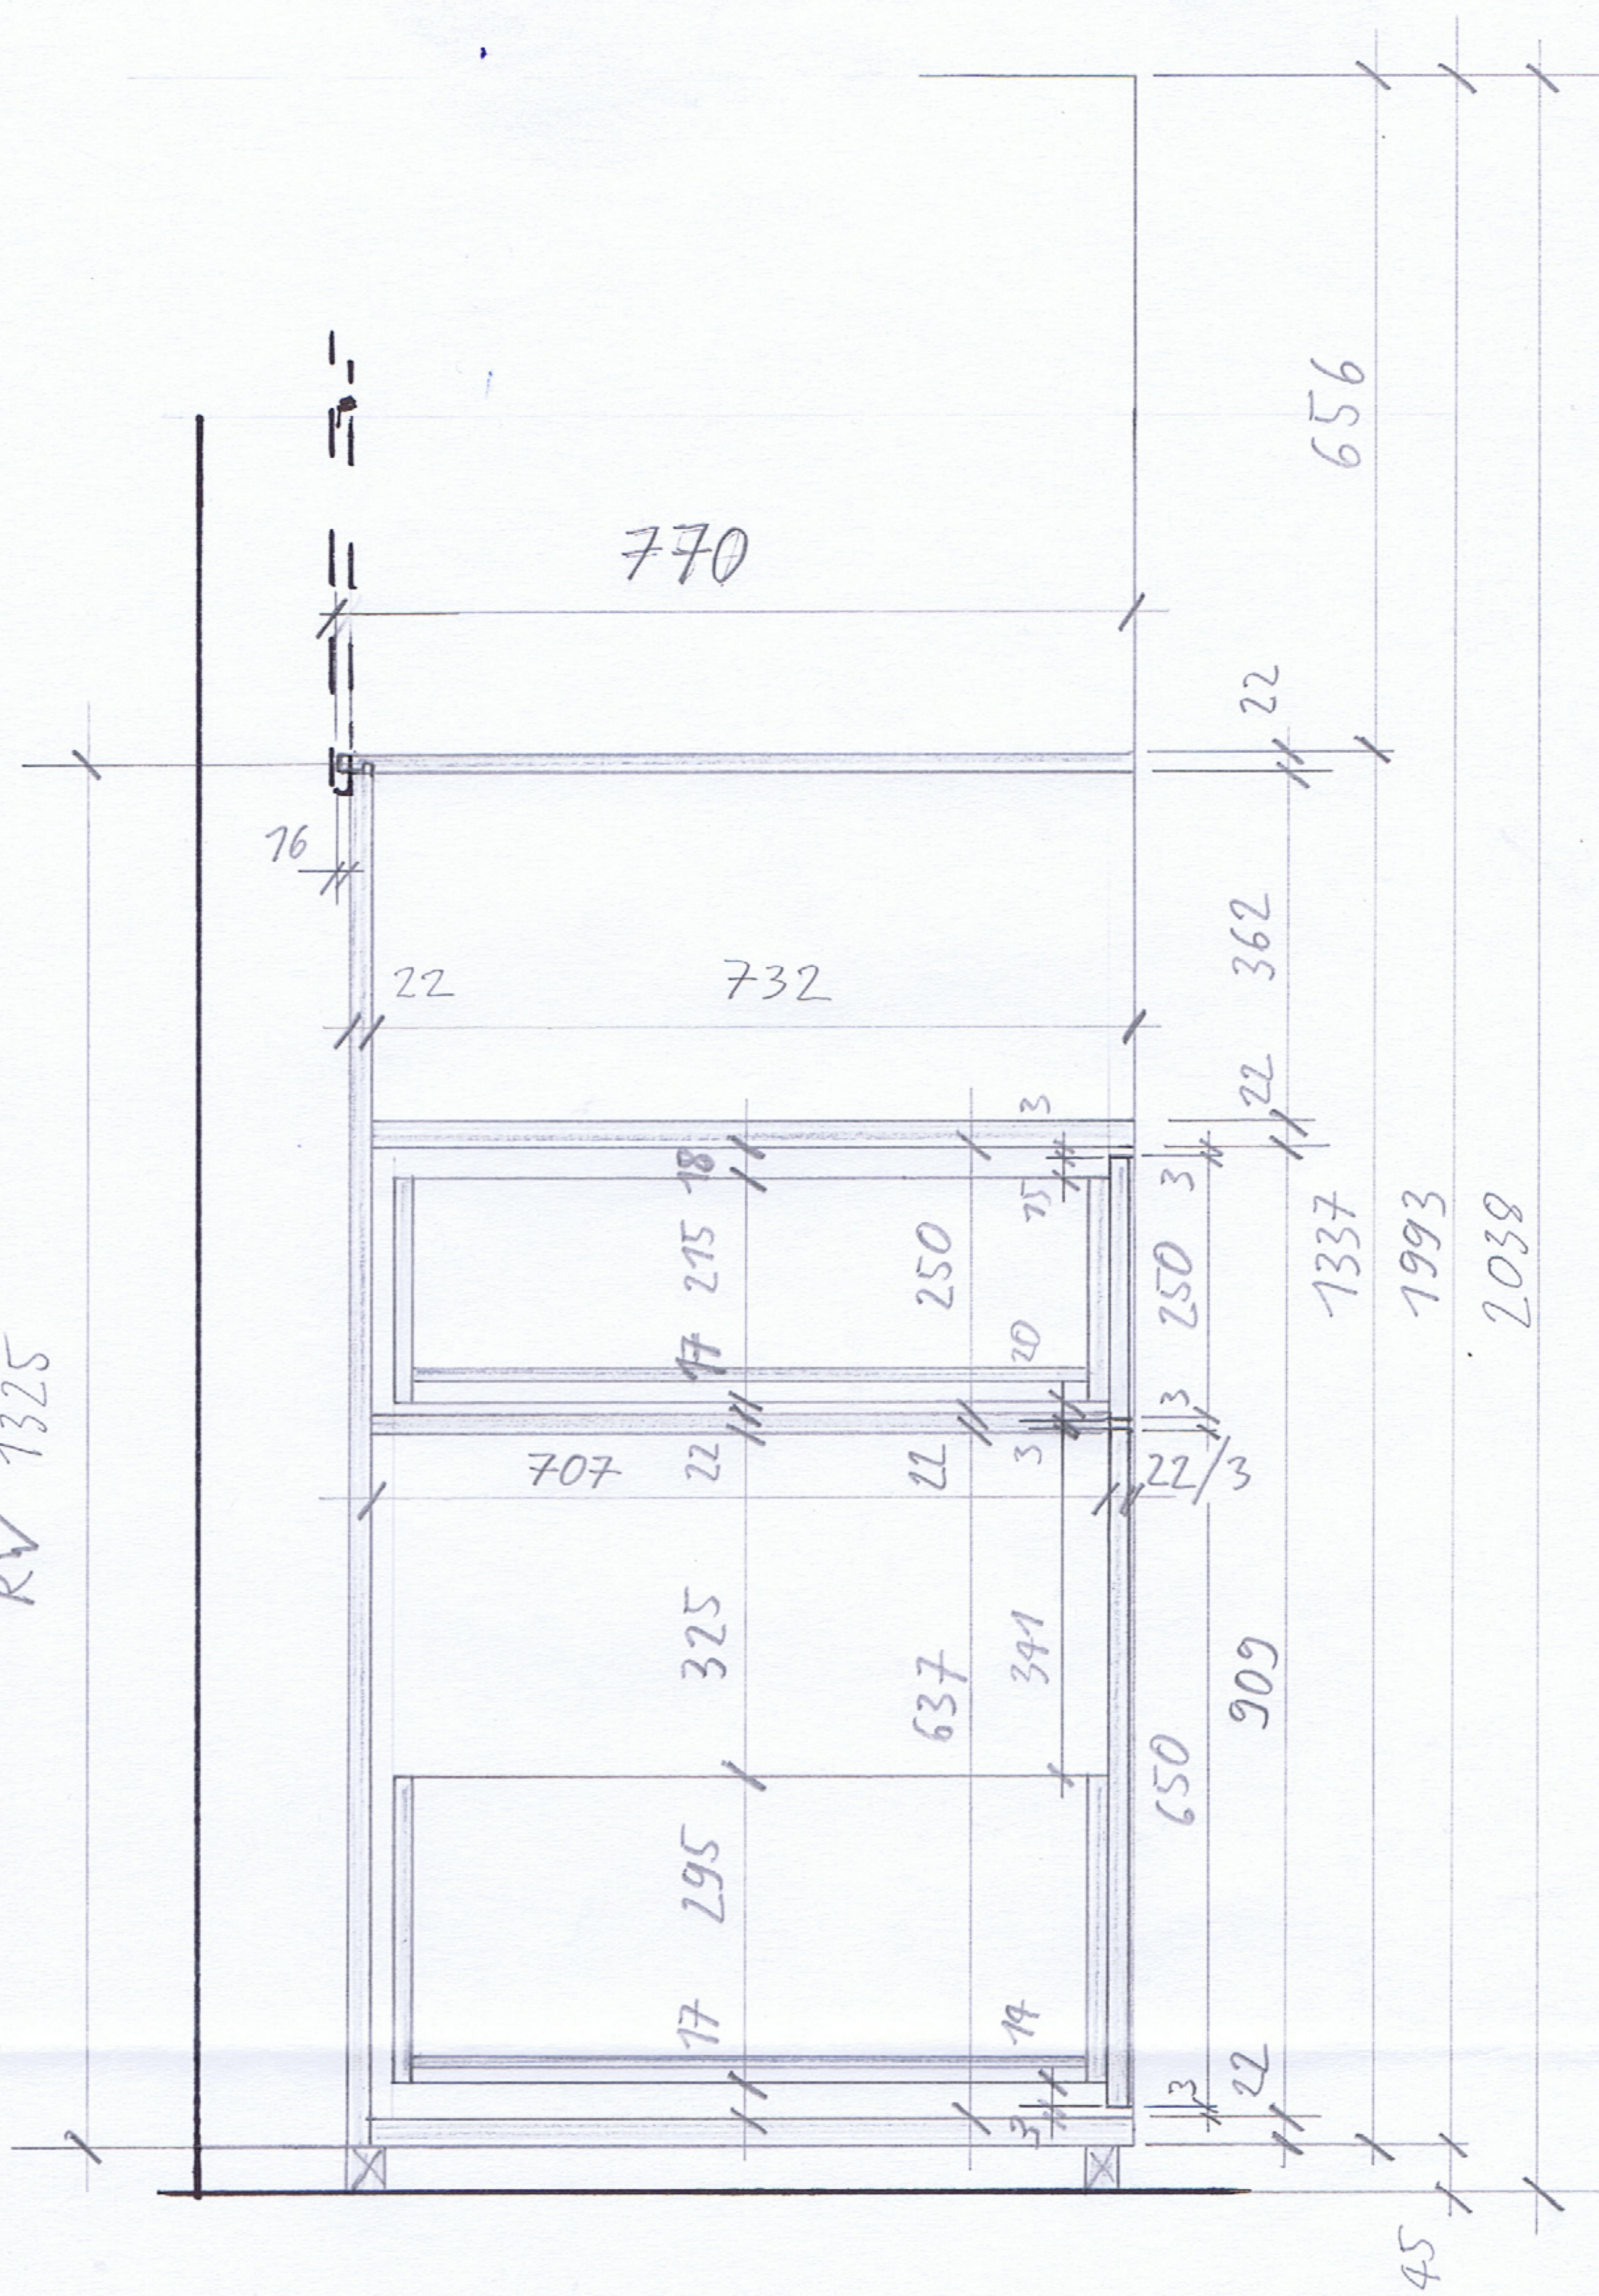


747,5

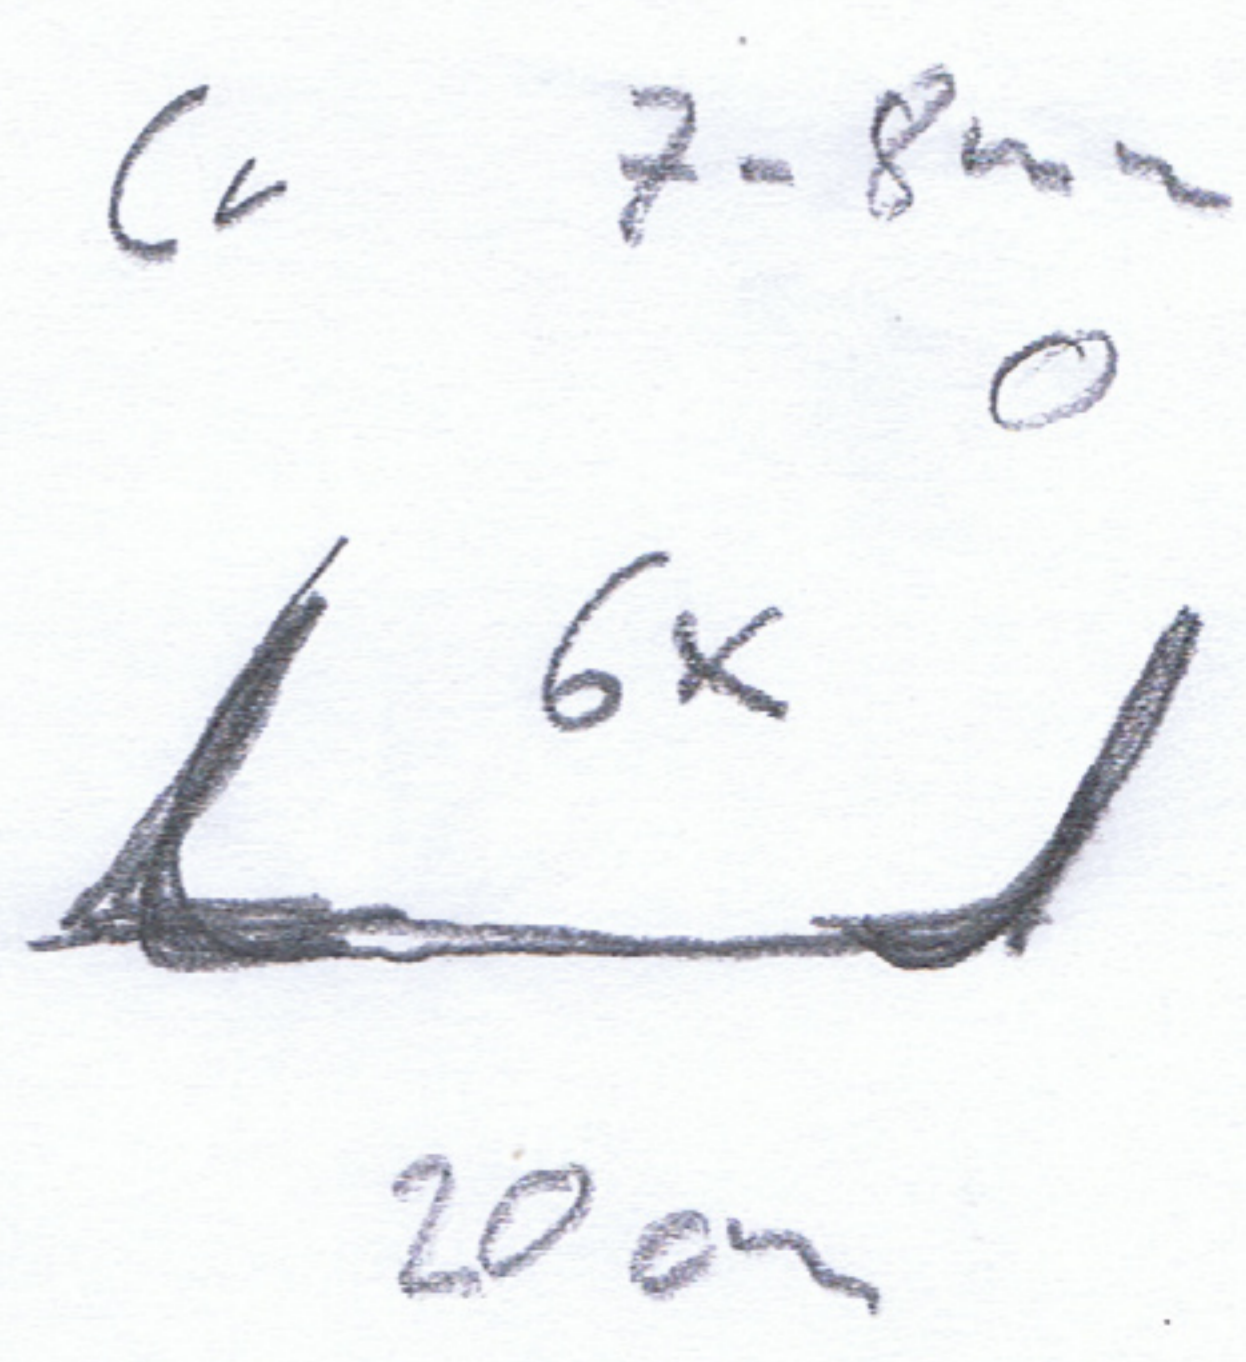


▽ Schiene 2 Stk 660cm

Lerch
Dalin
WC

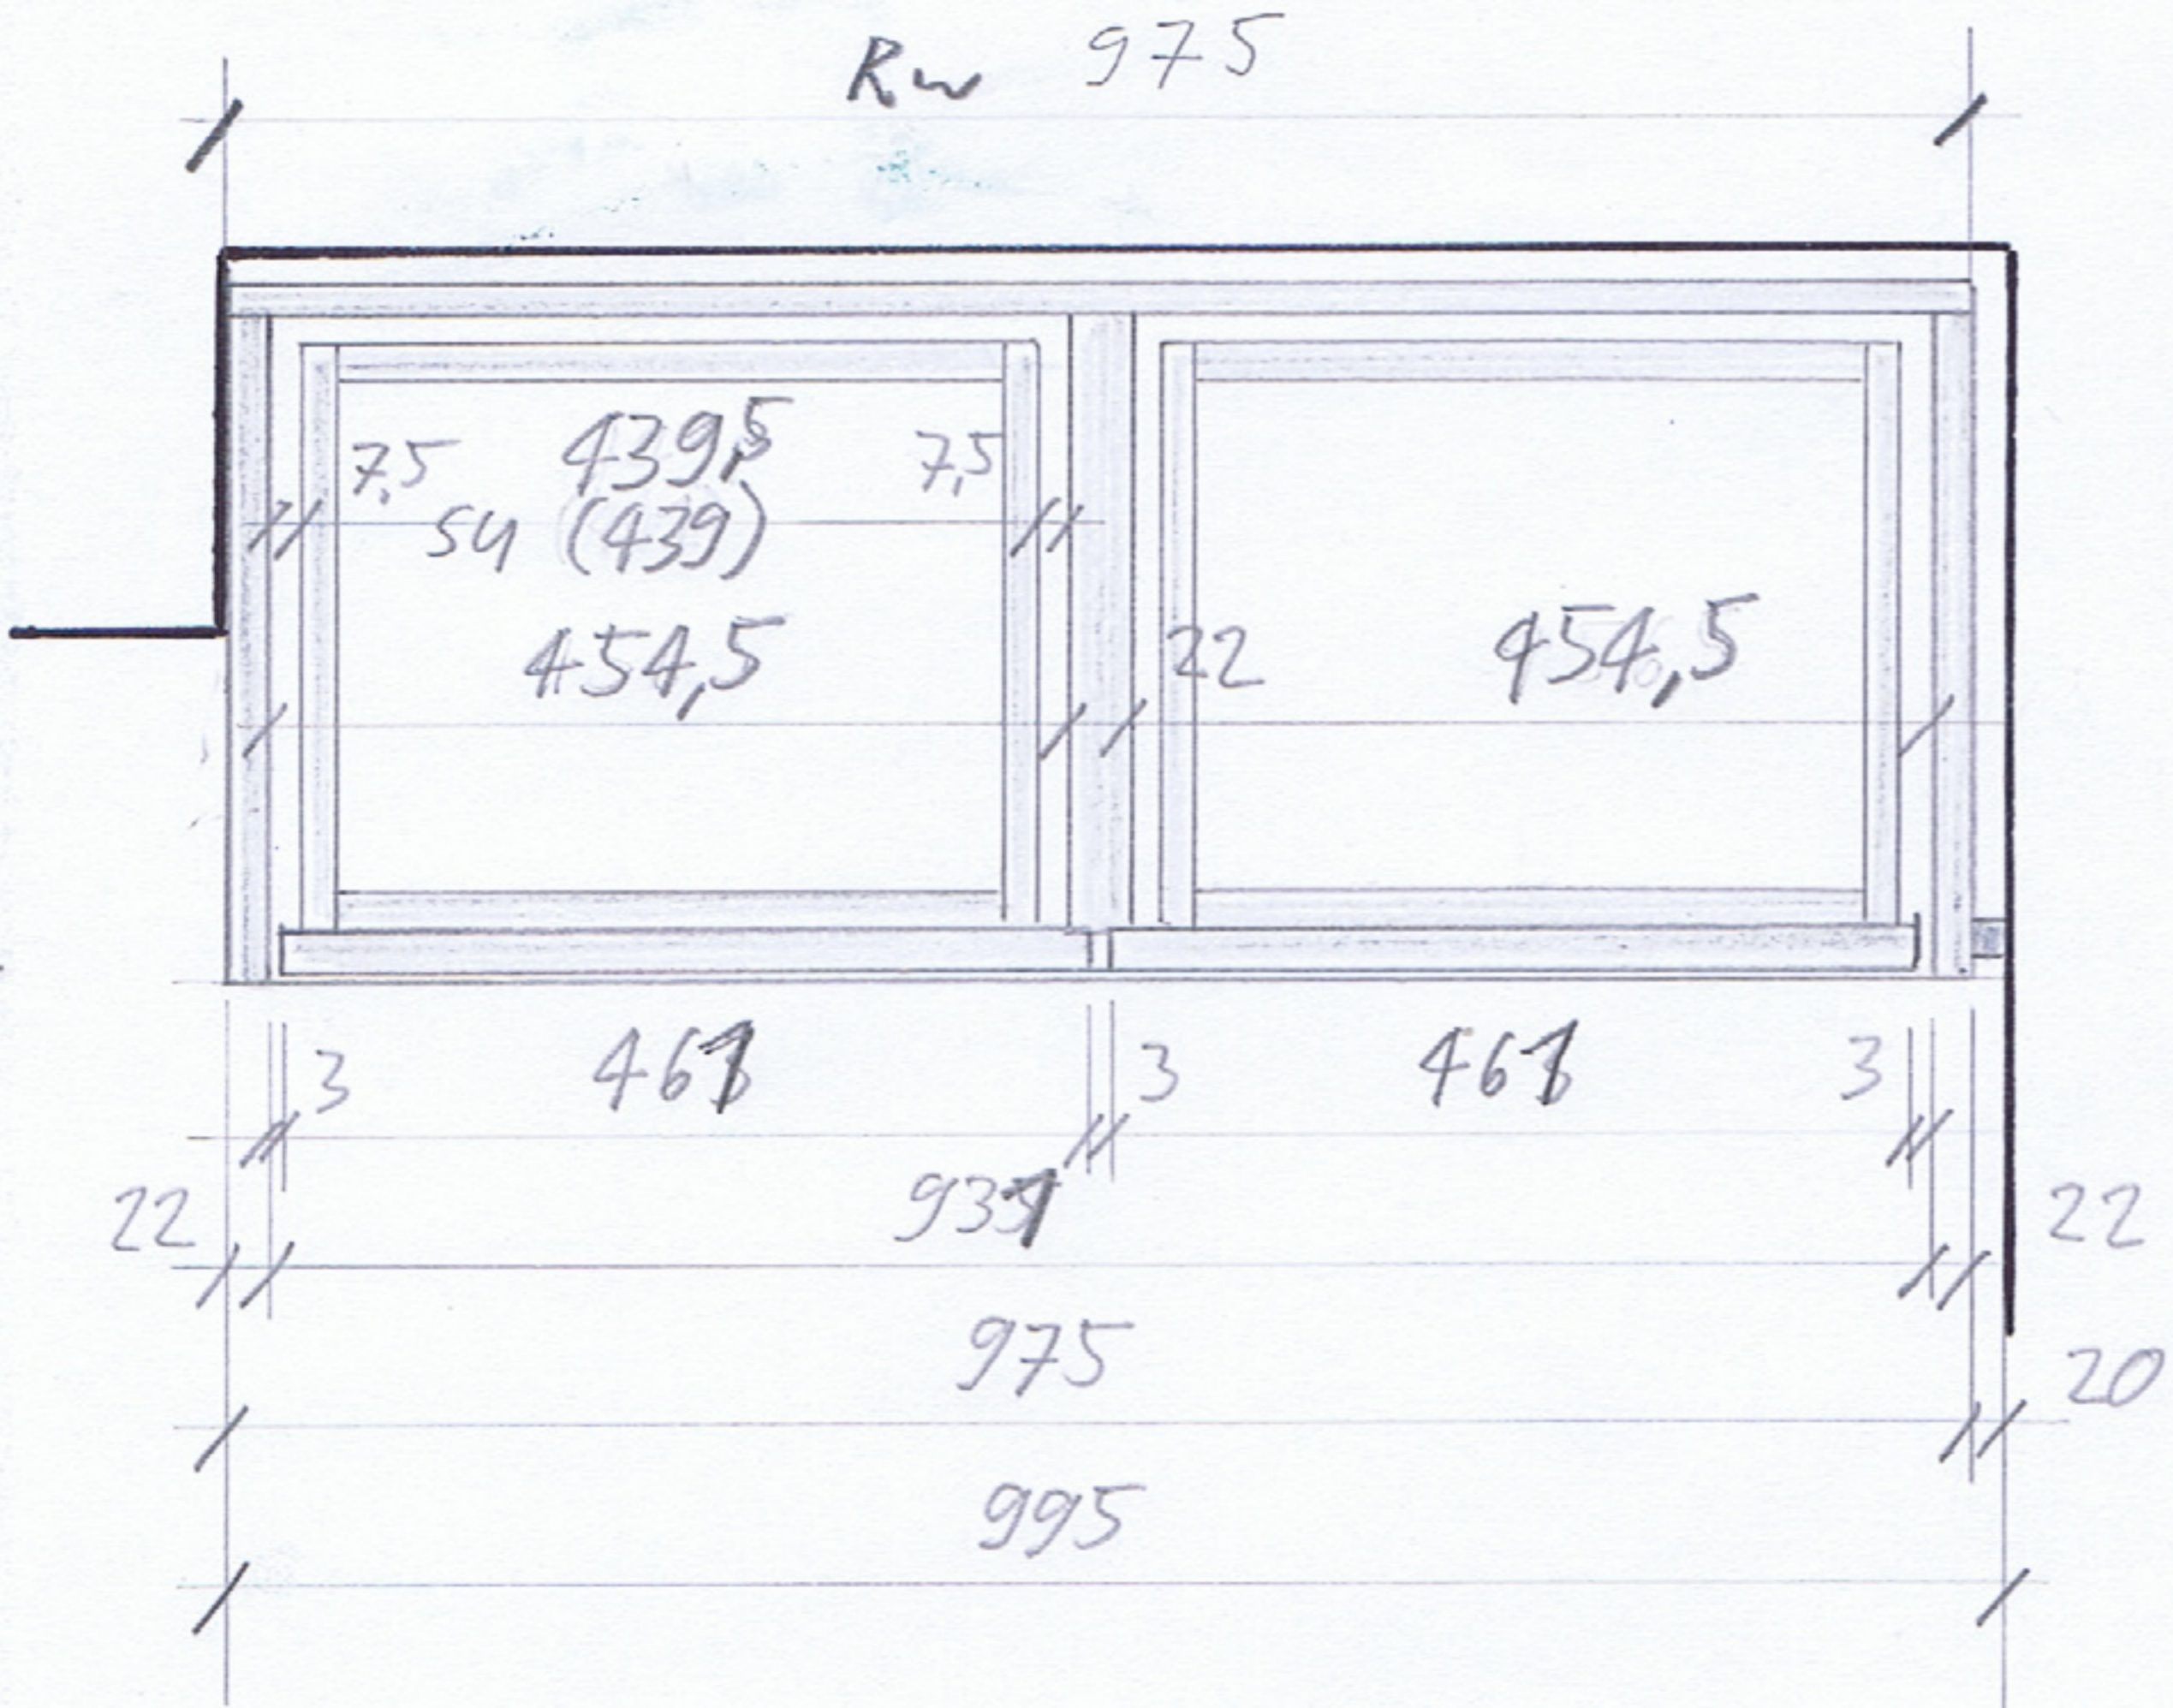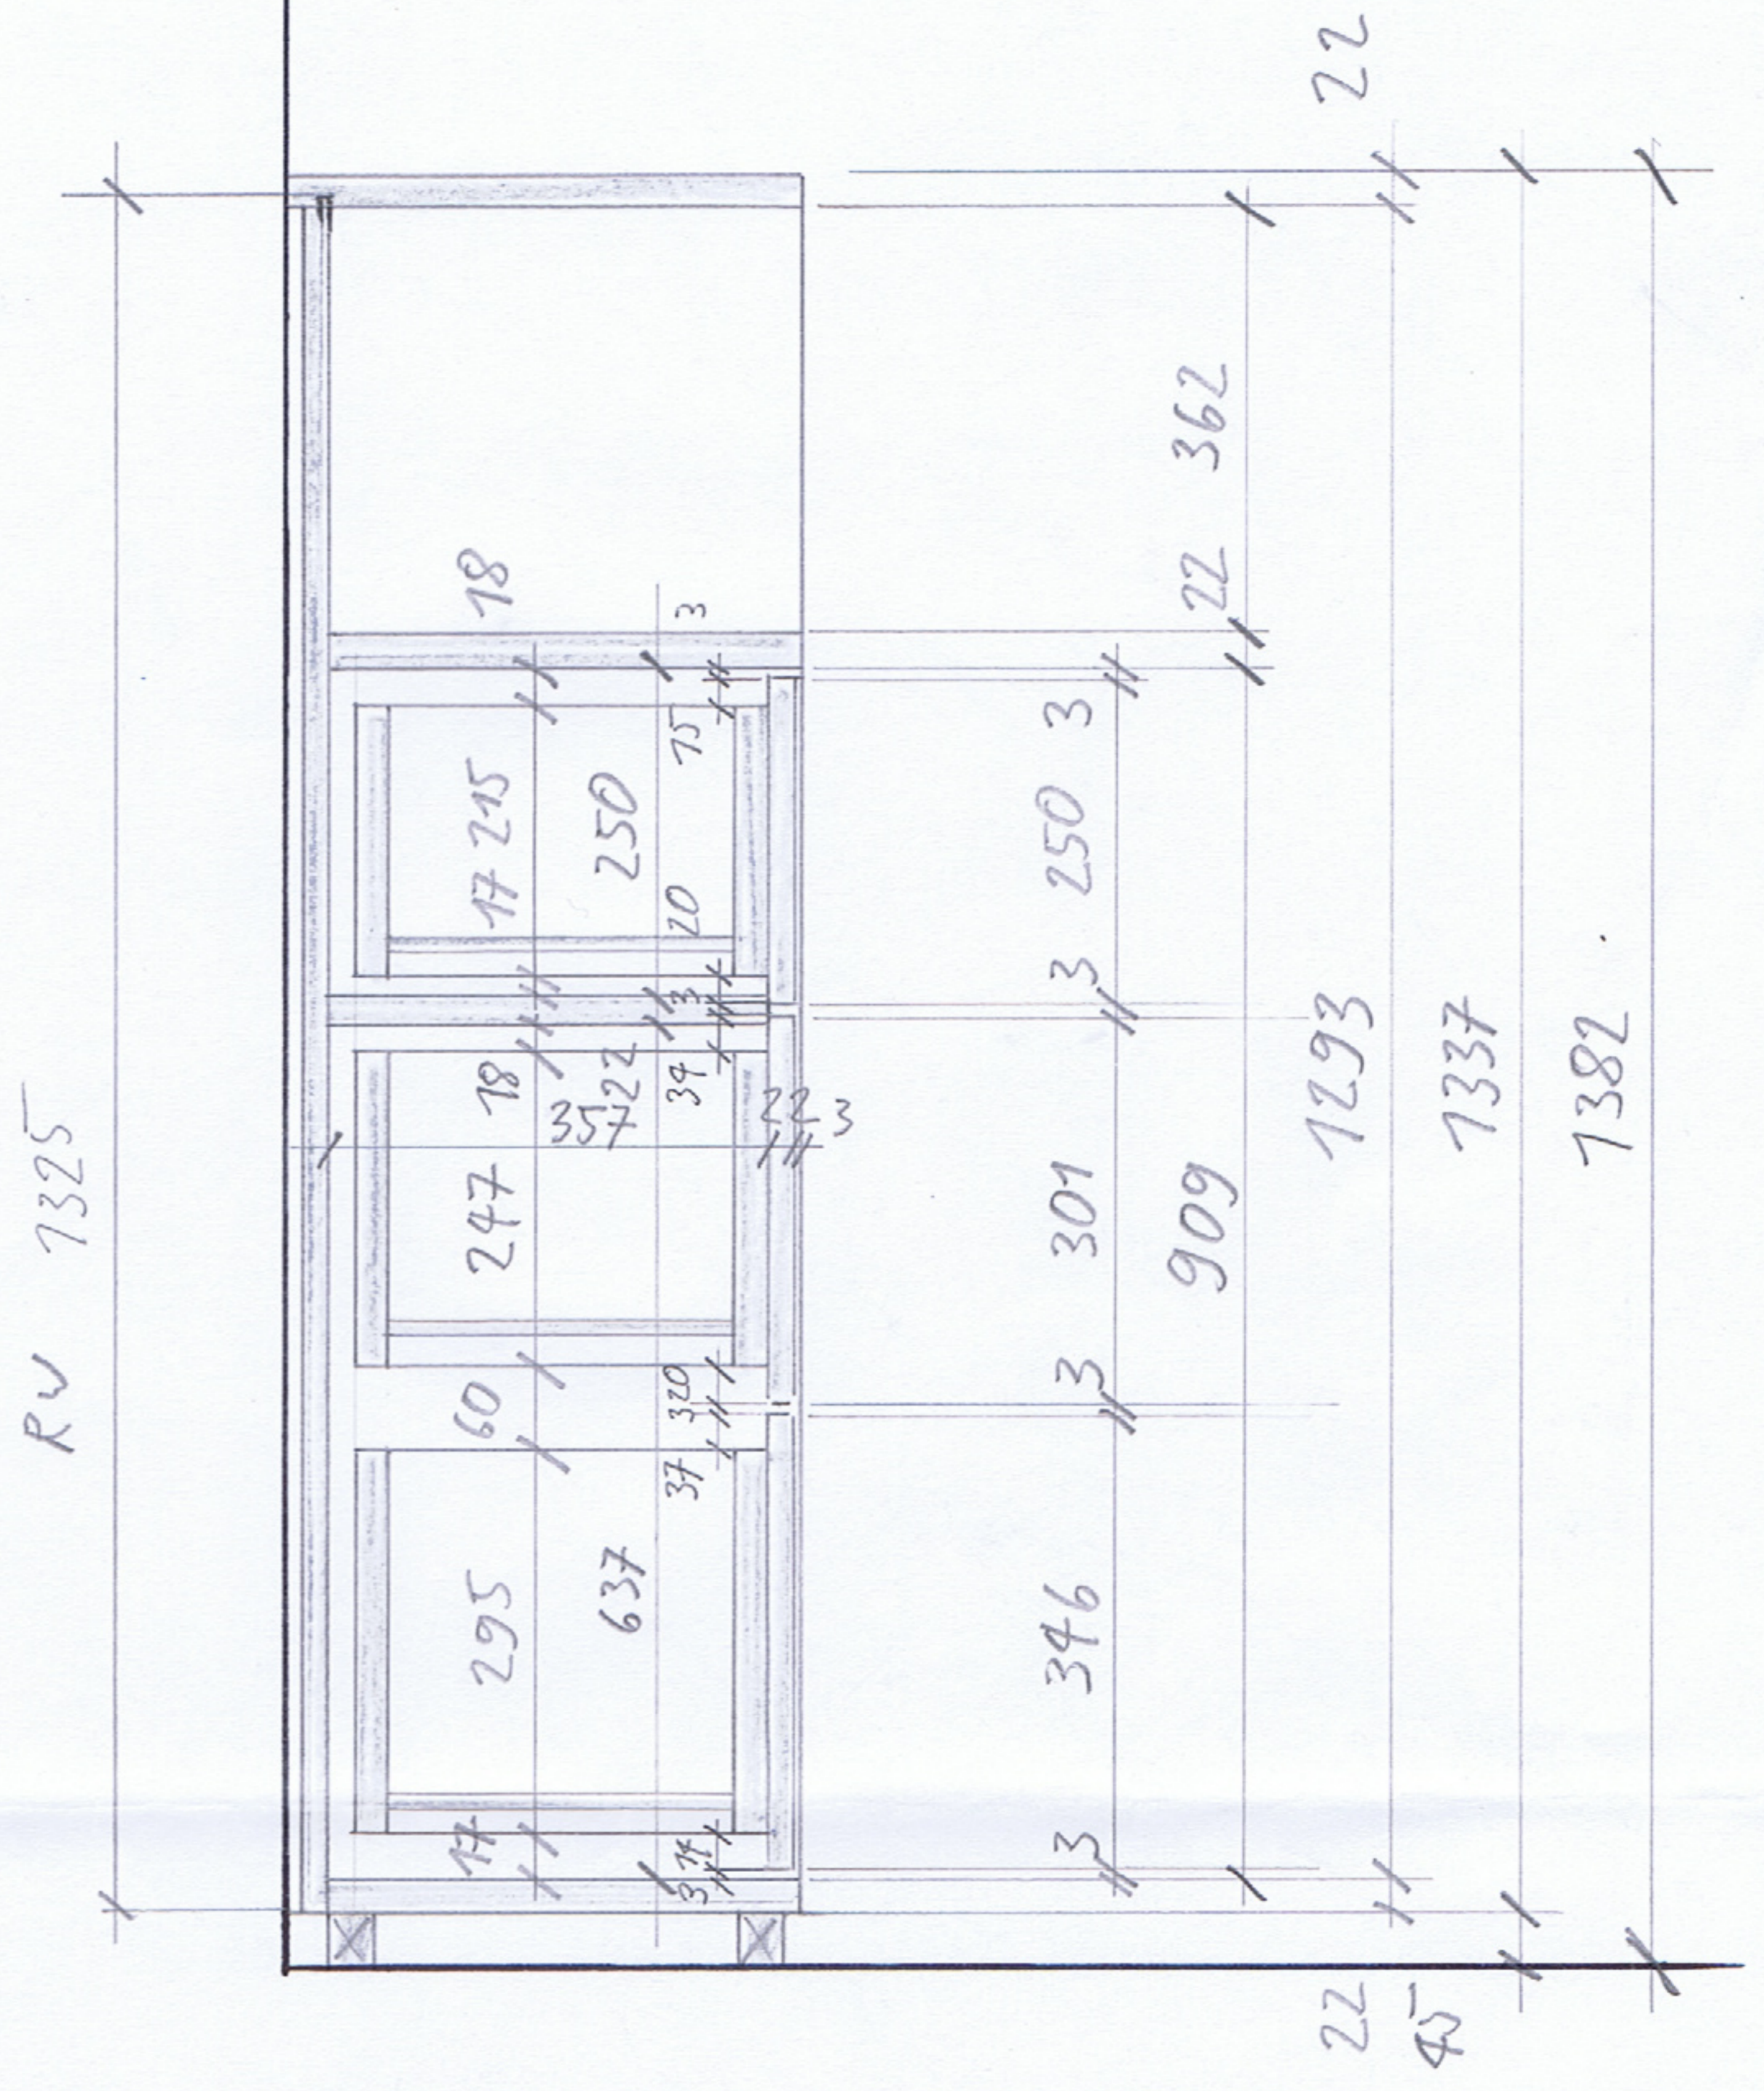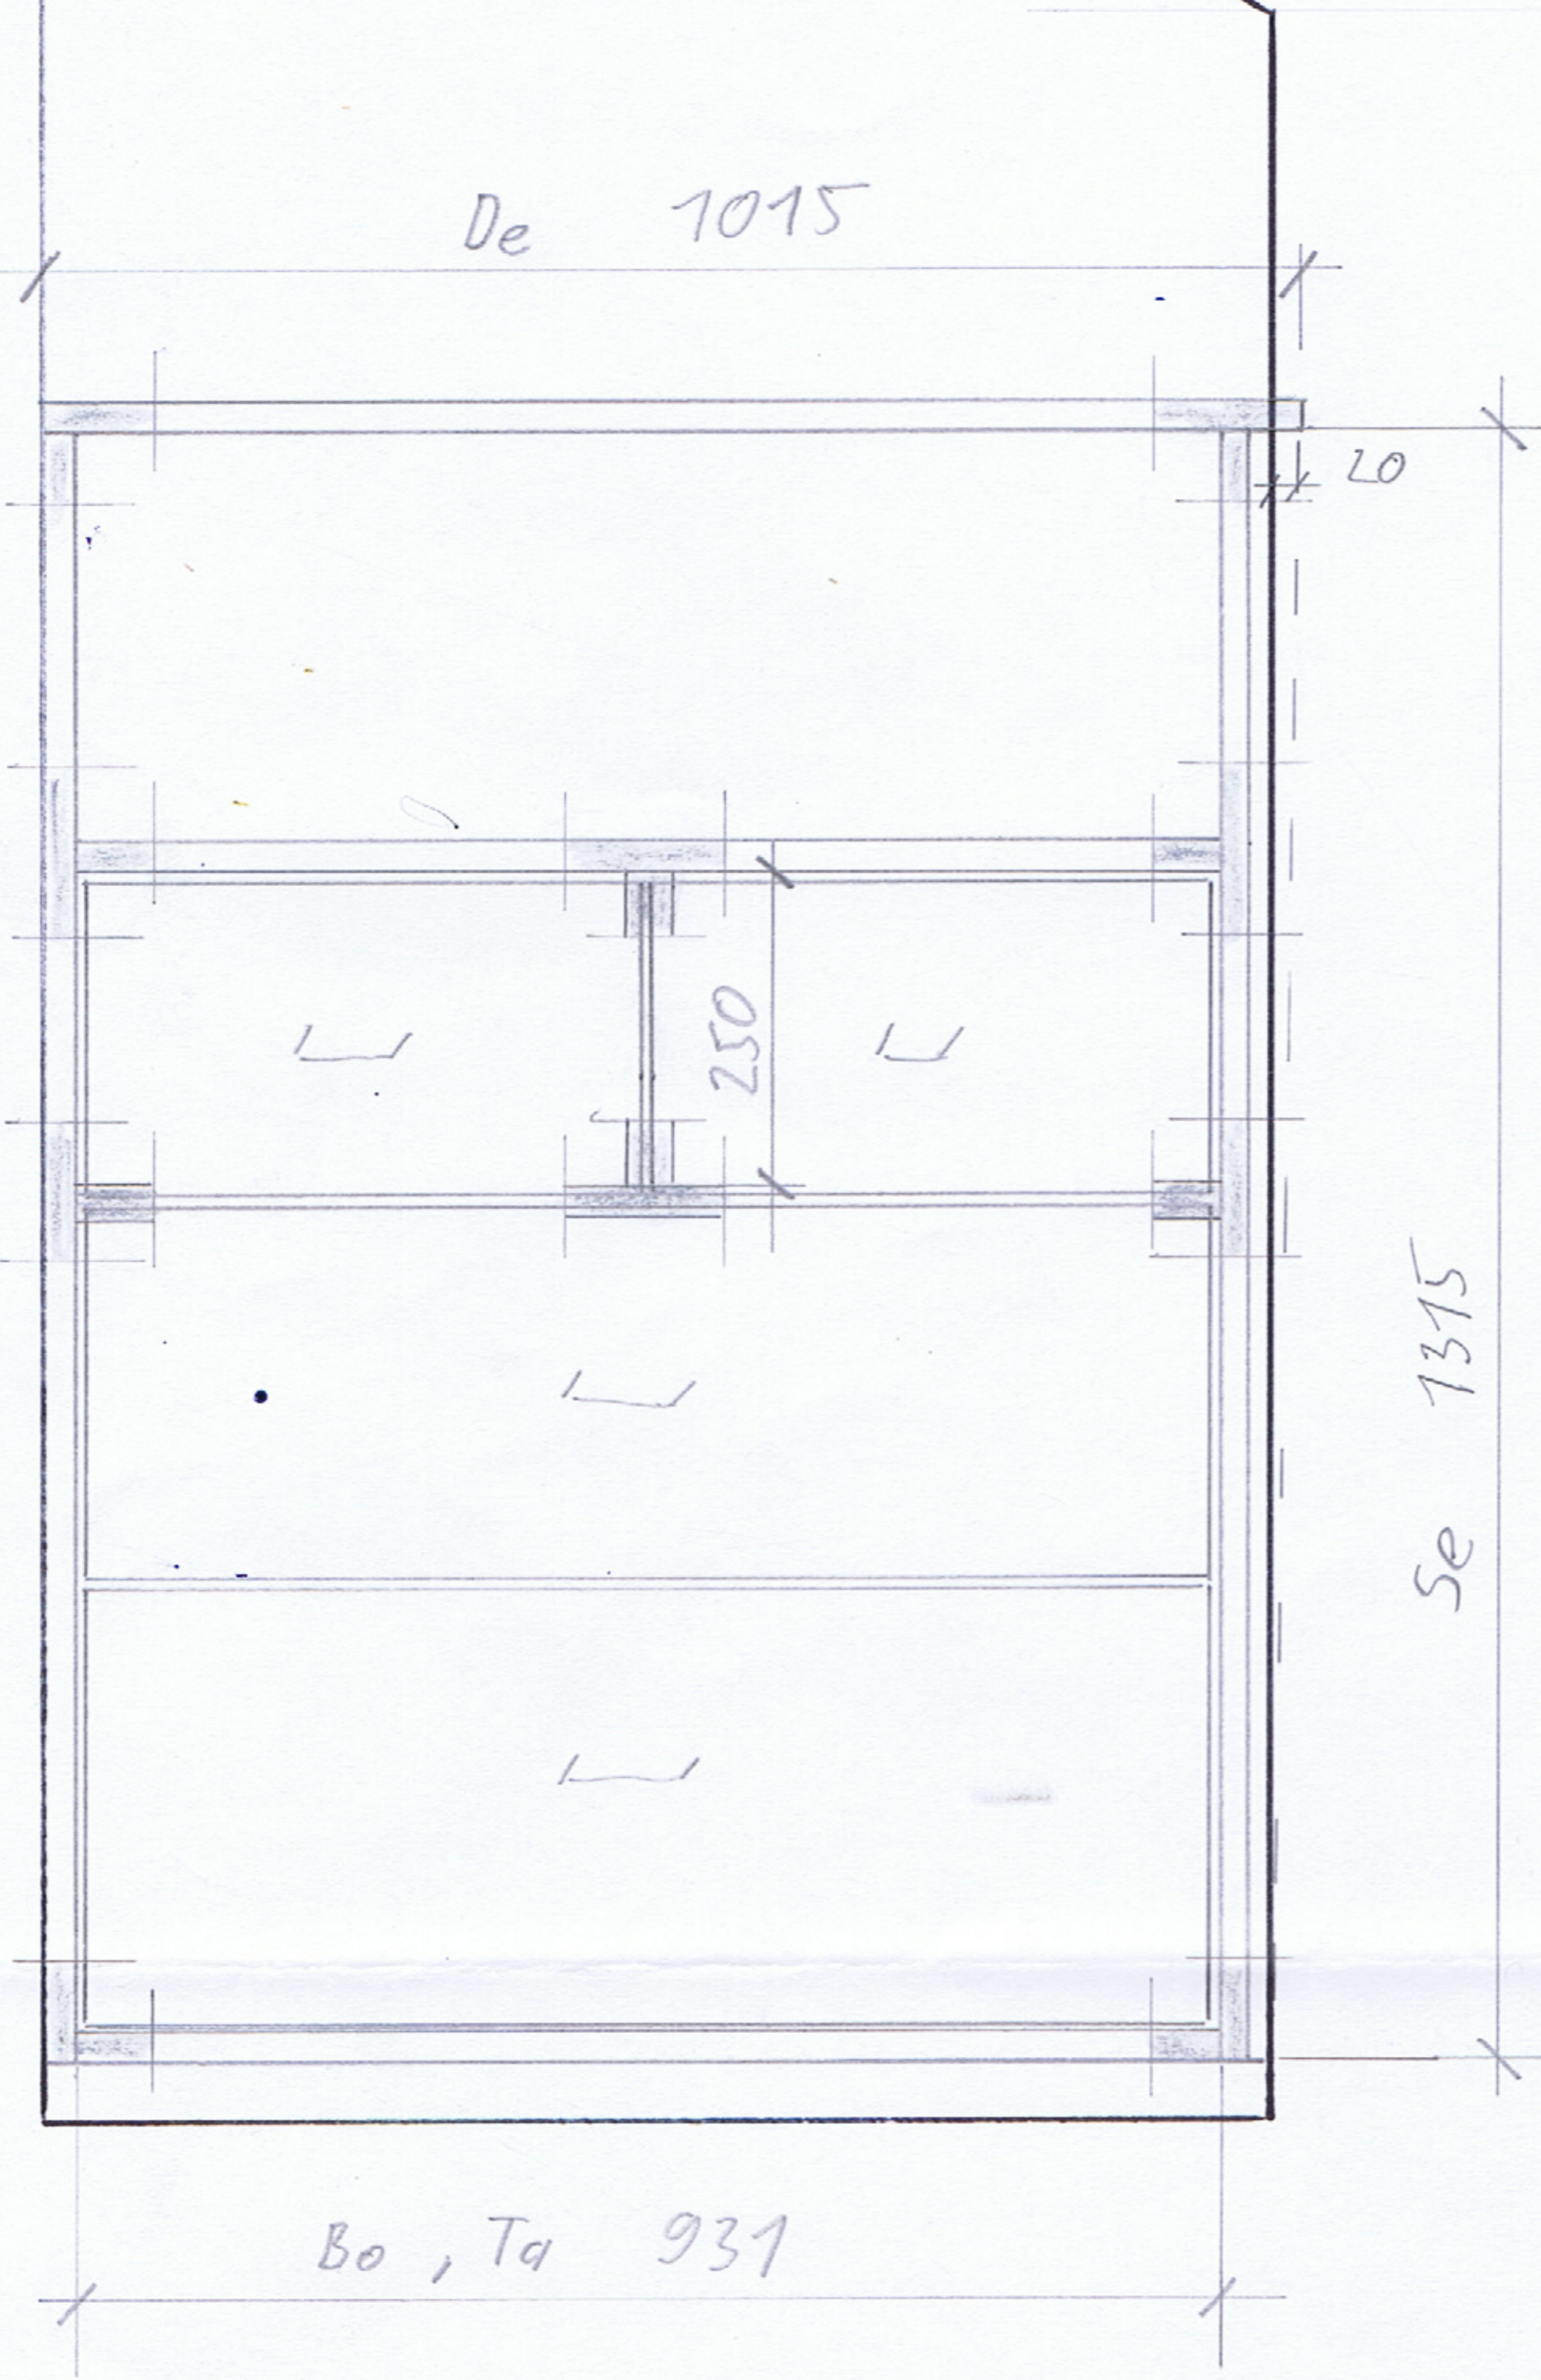

734,5
~~249,3~~
366,5

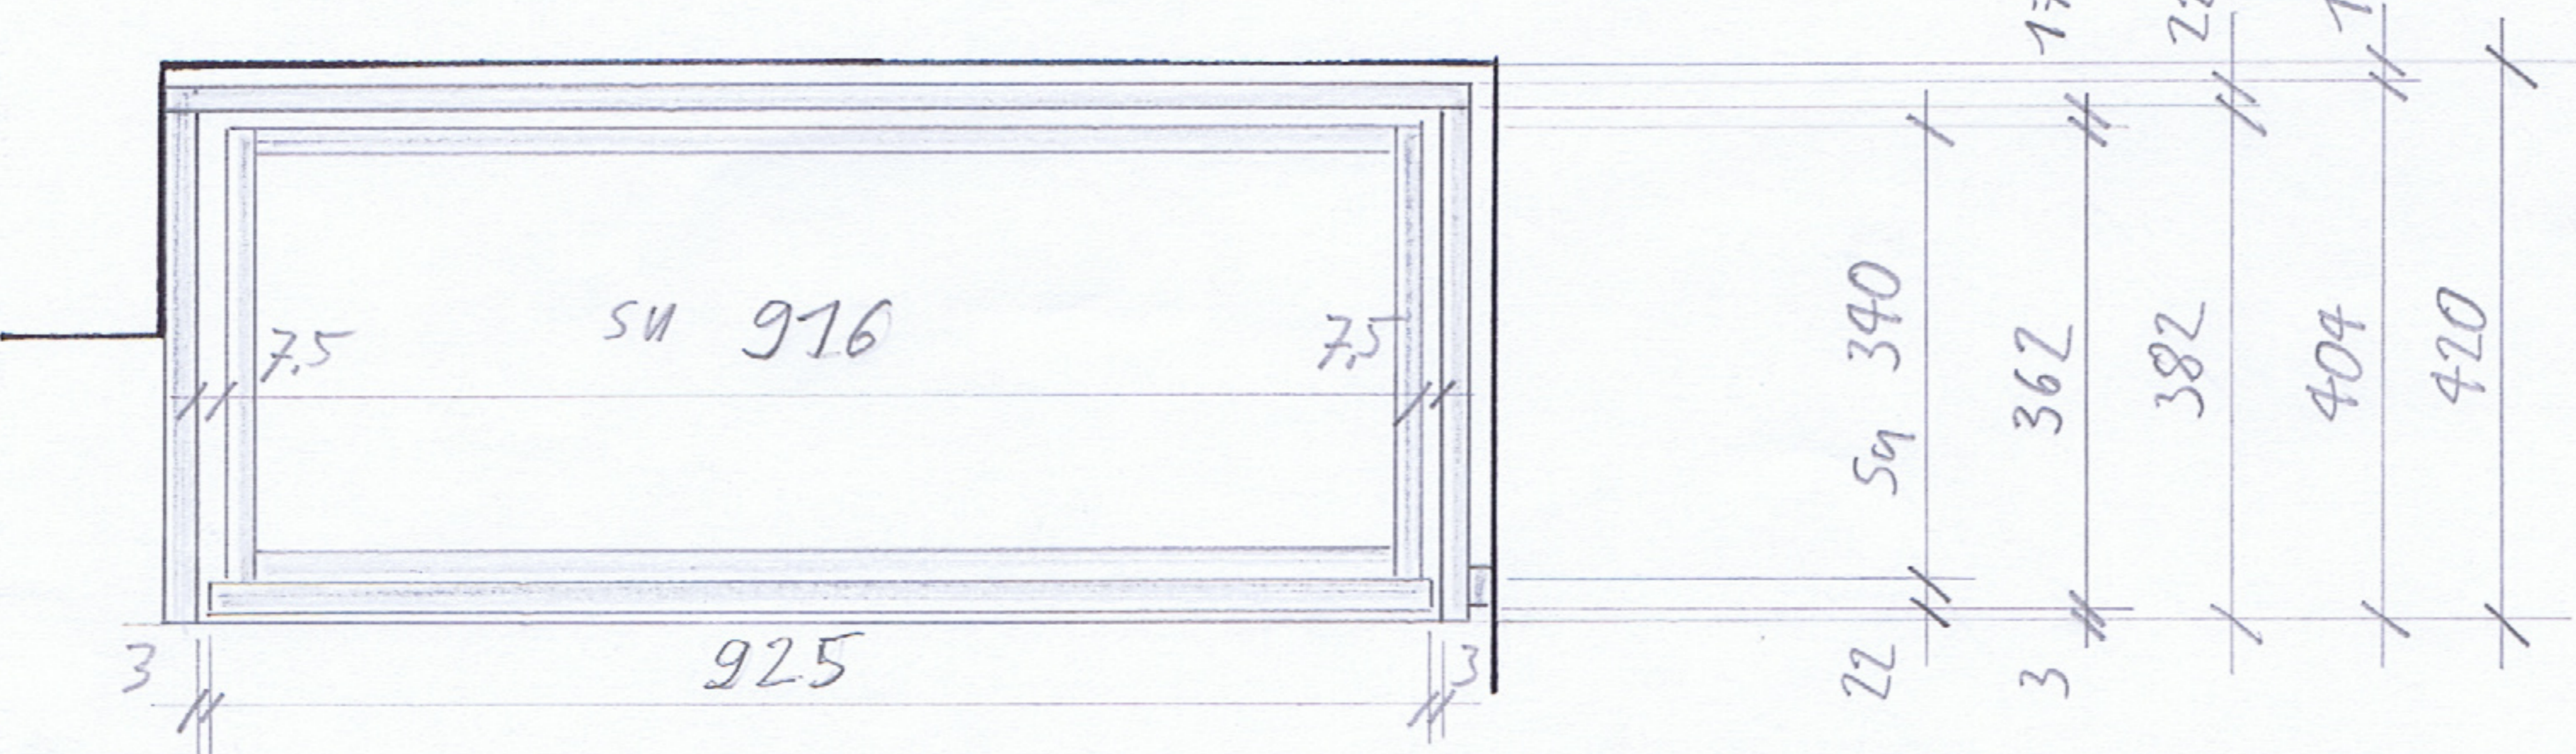

76,5
78,5